



Indiana University Department of Theatre and Dance	
Natasha Pierre and the Great Comet of 1812	
Ground Plan	
DESIGNER: M. Jackson	DATE: 9/23/22
DIRECTOR: R. Roland	REV. DATE:
DRAWN BY: Rachel T. Shearon	1/4" = 1'-0"

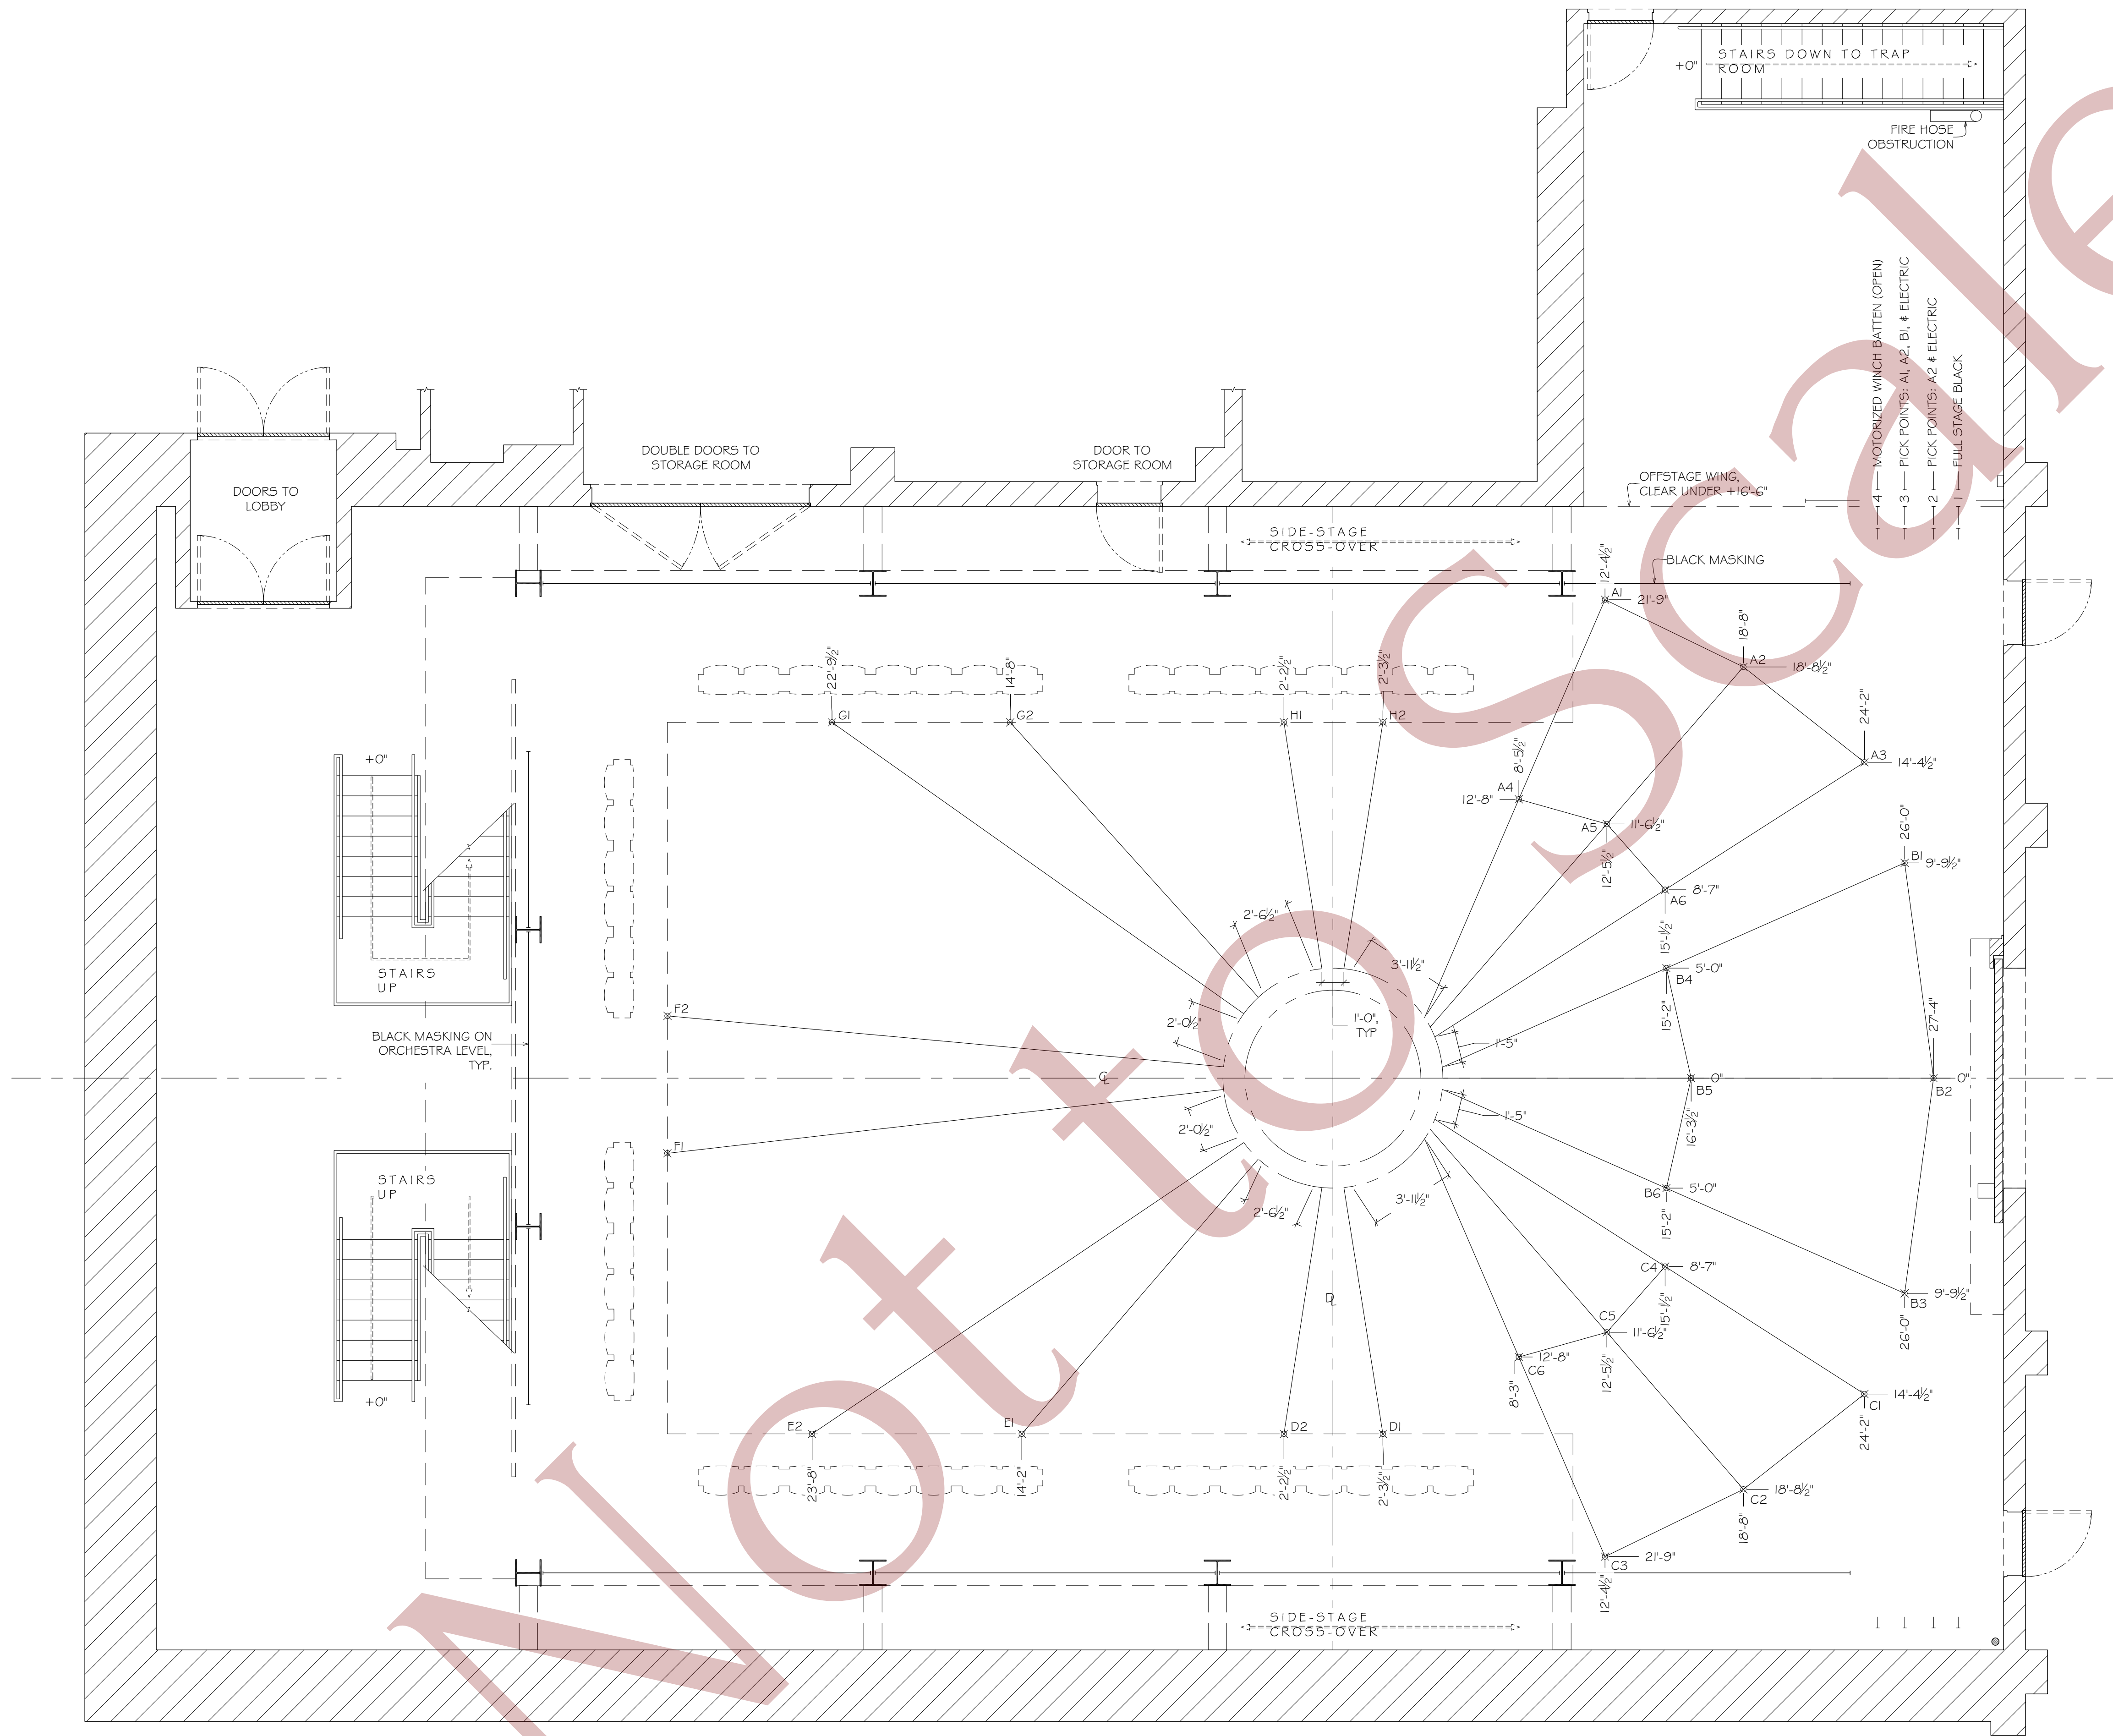


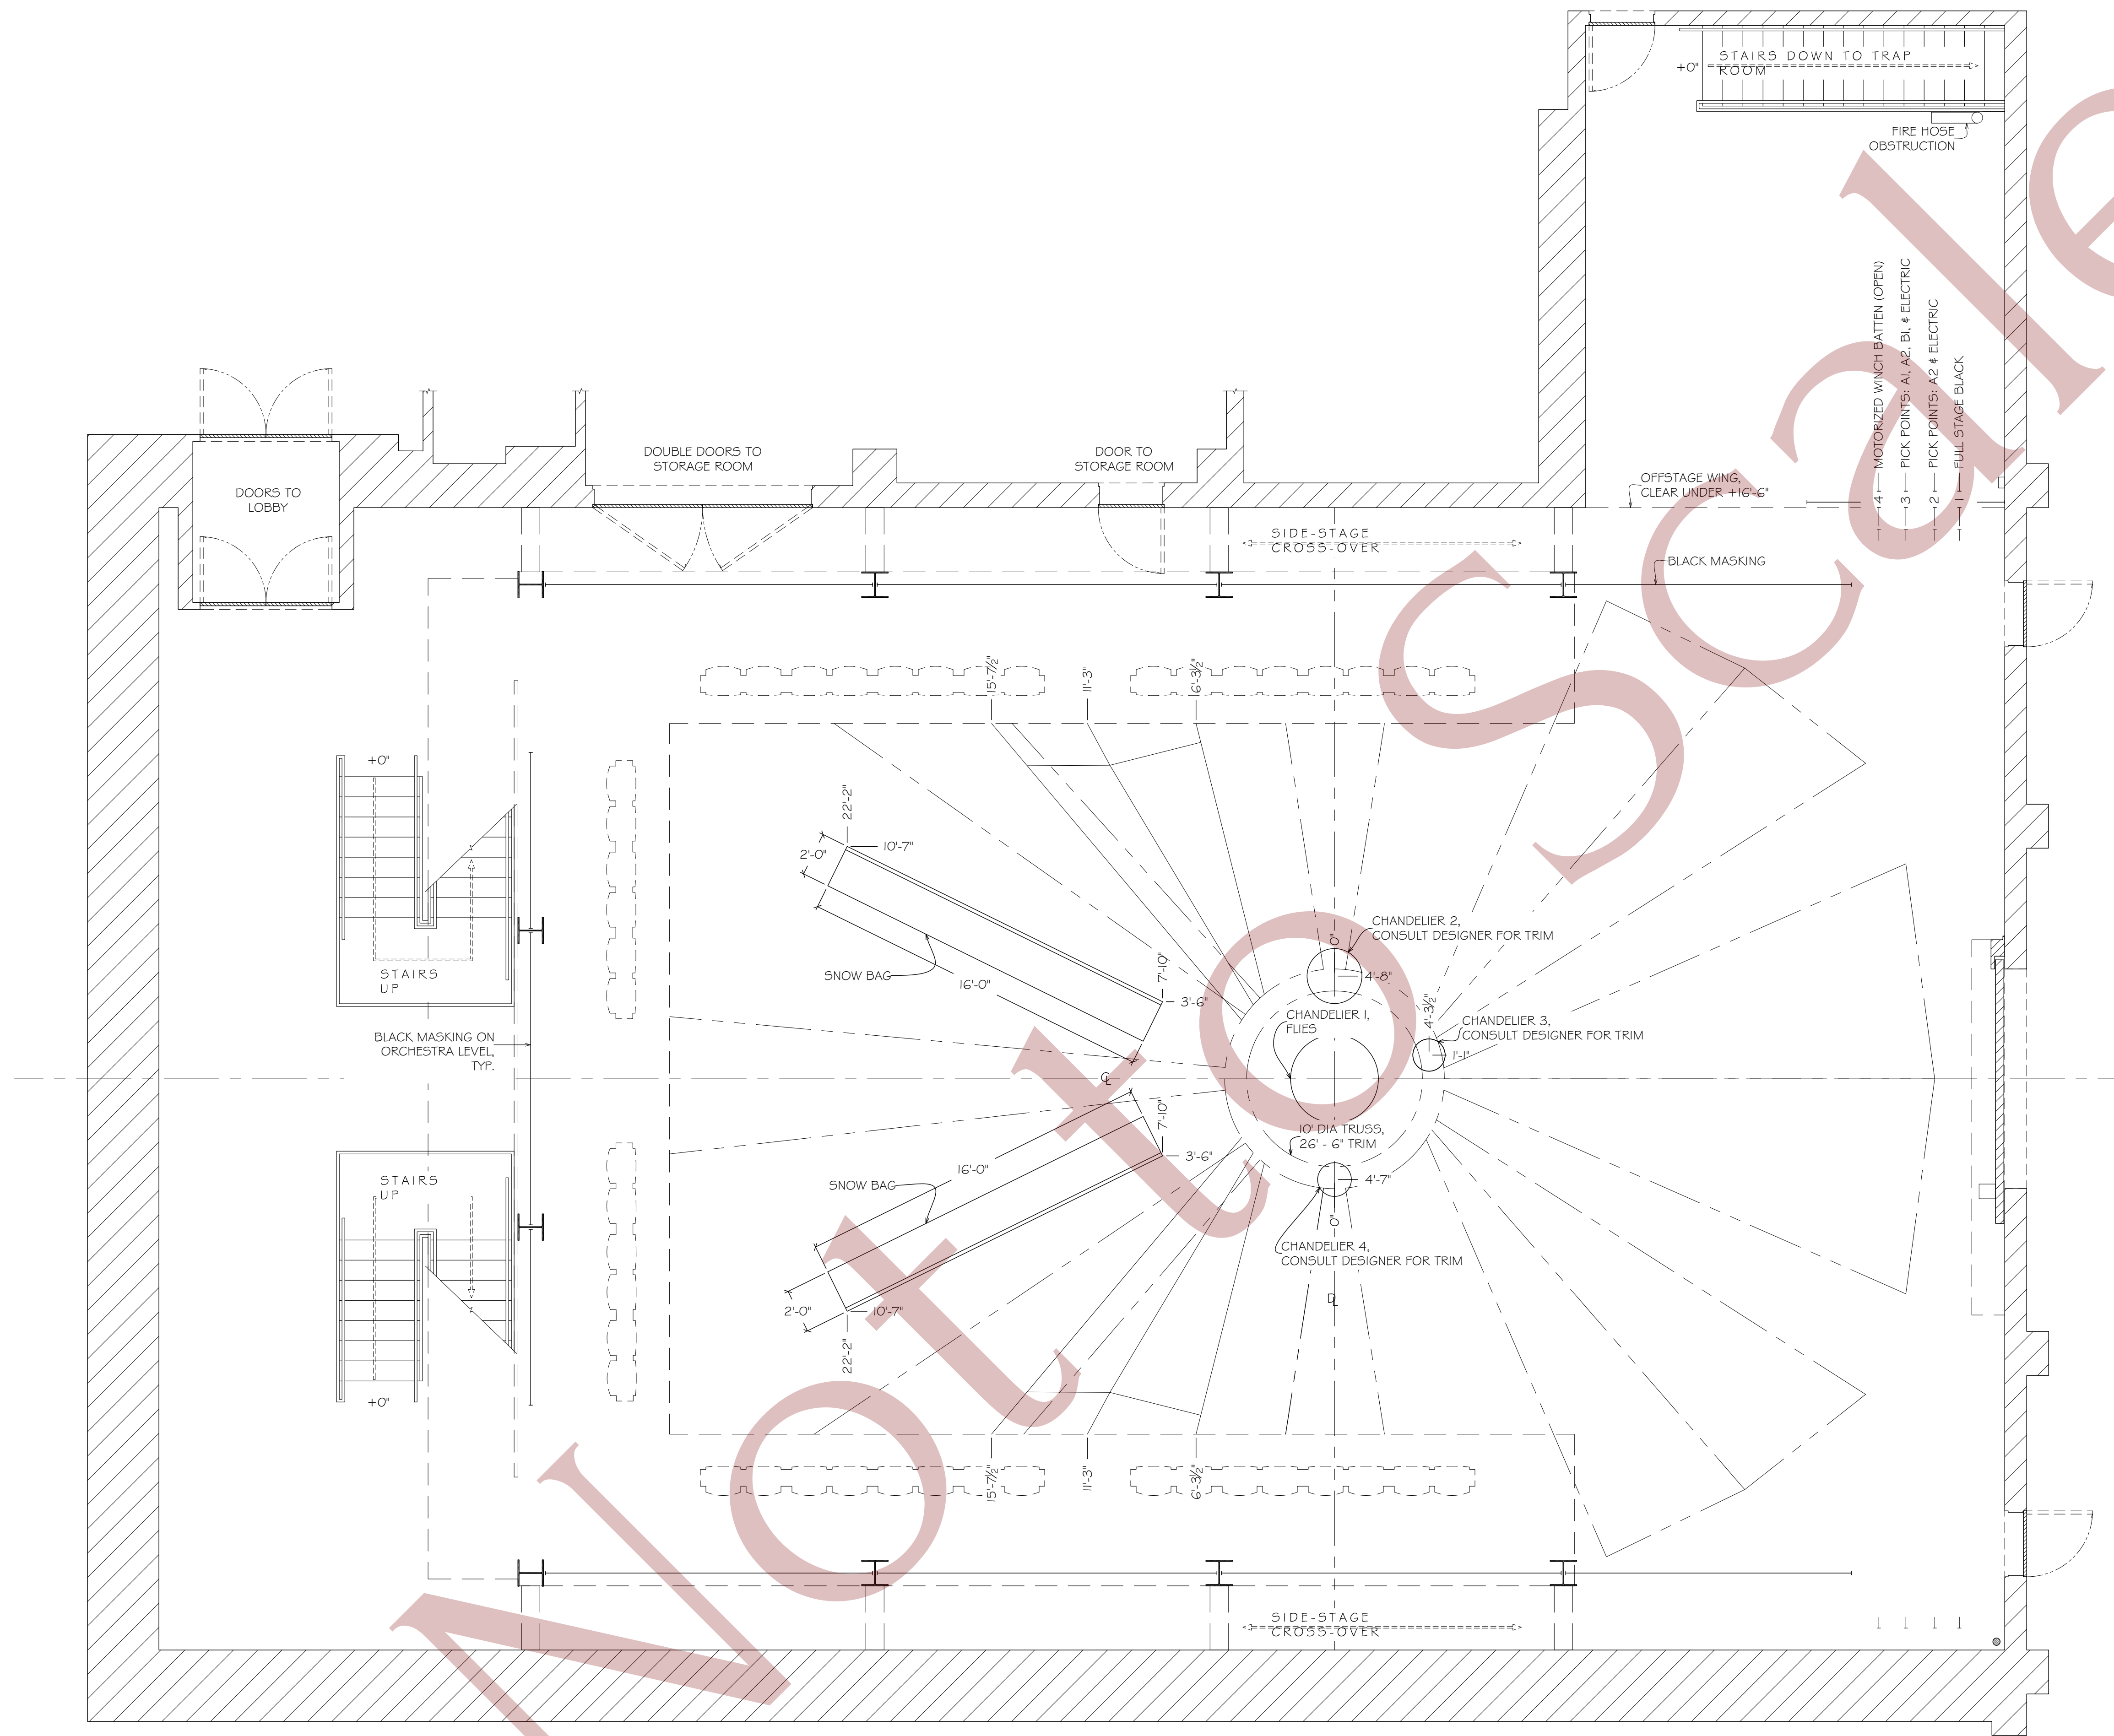
NOTE:
 TRIM HEIGHTS AS FOLLOW
 13'-7": A1-3, B1-3, C1-3
 20'-7": A4-6, B4-6, C4-6
 PIPE ABOVE SECOND BALCONY: D1-2, E1-2, F1-2, G1-2, H1-2

Indiana University Department of Theatre and Dance	
Natasha Pierre and the Great Comet of 1812 Overhead Fabrics	
DESIGNER: M. Jackson	DATE: 9/23/22
DIRECTOR: R. Roland	REV DATE:
DRAWN BY: Rachel T. Shearon	1/4" = 1'-0"

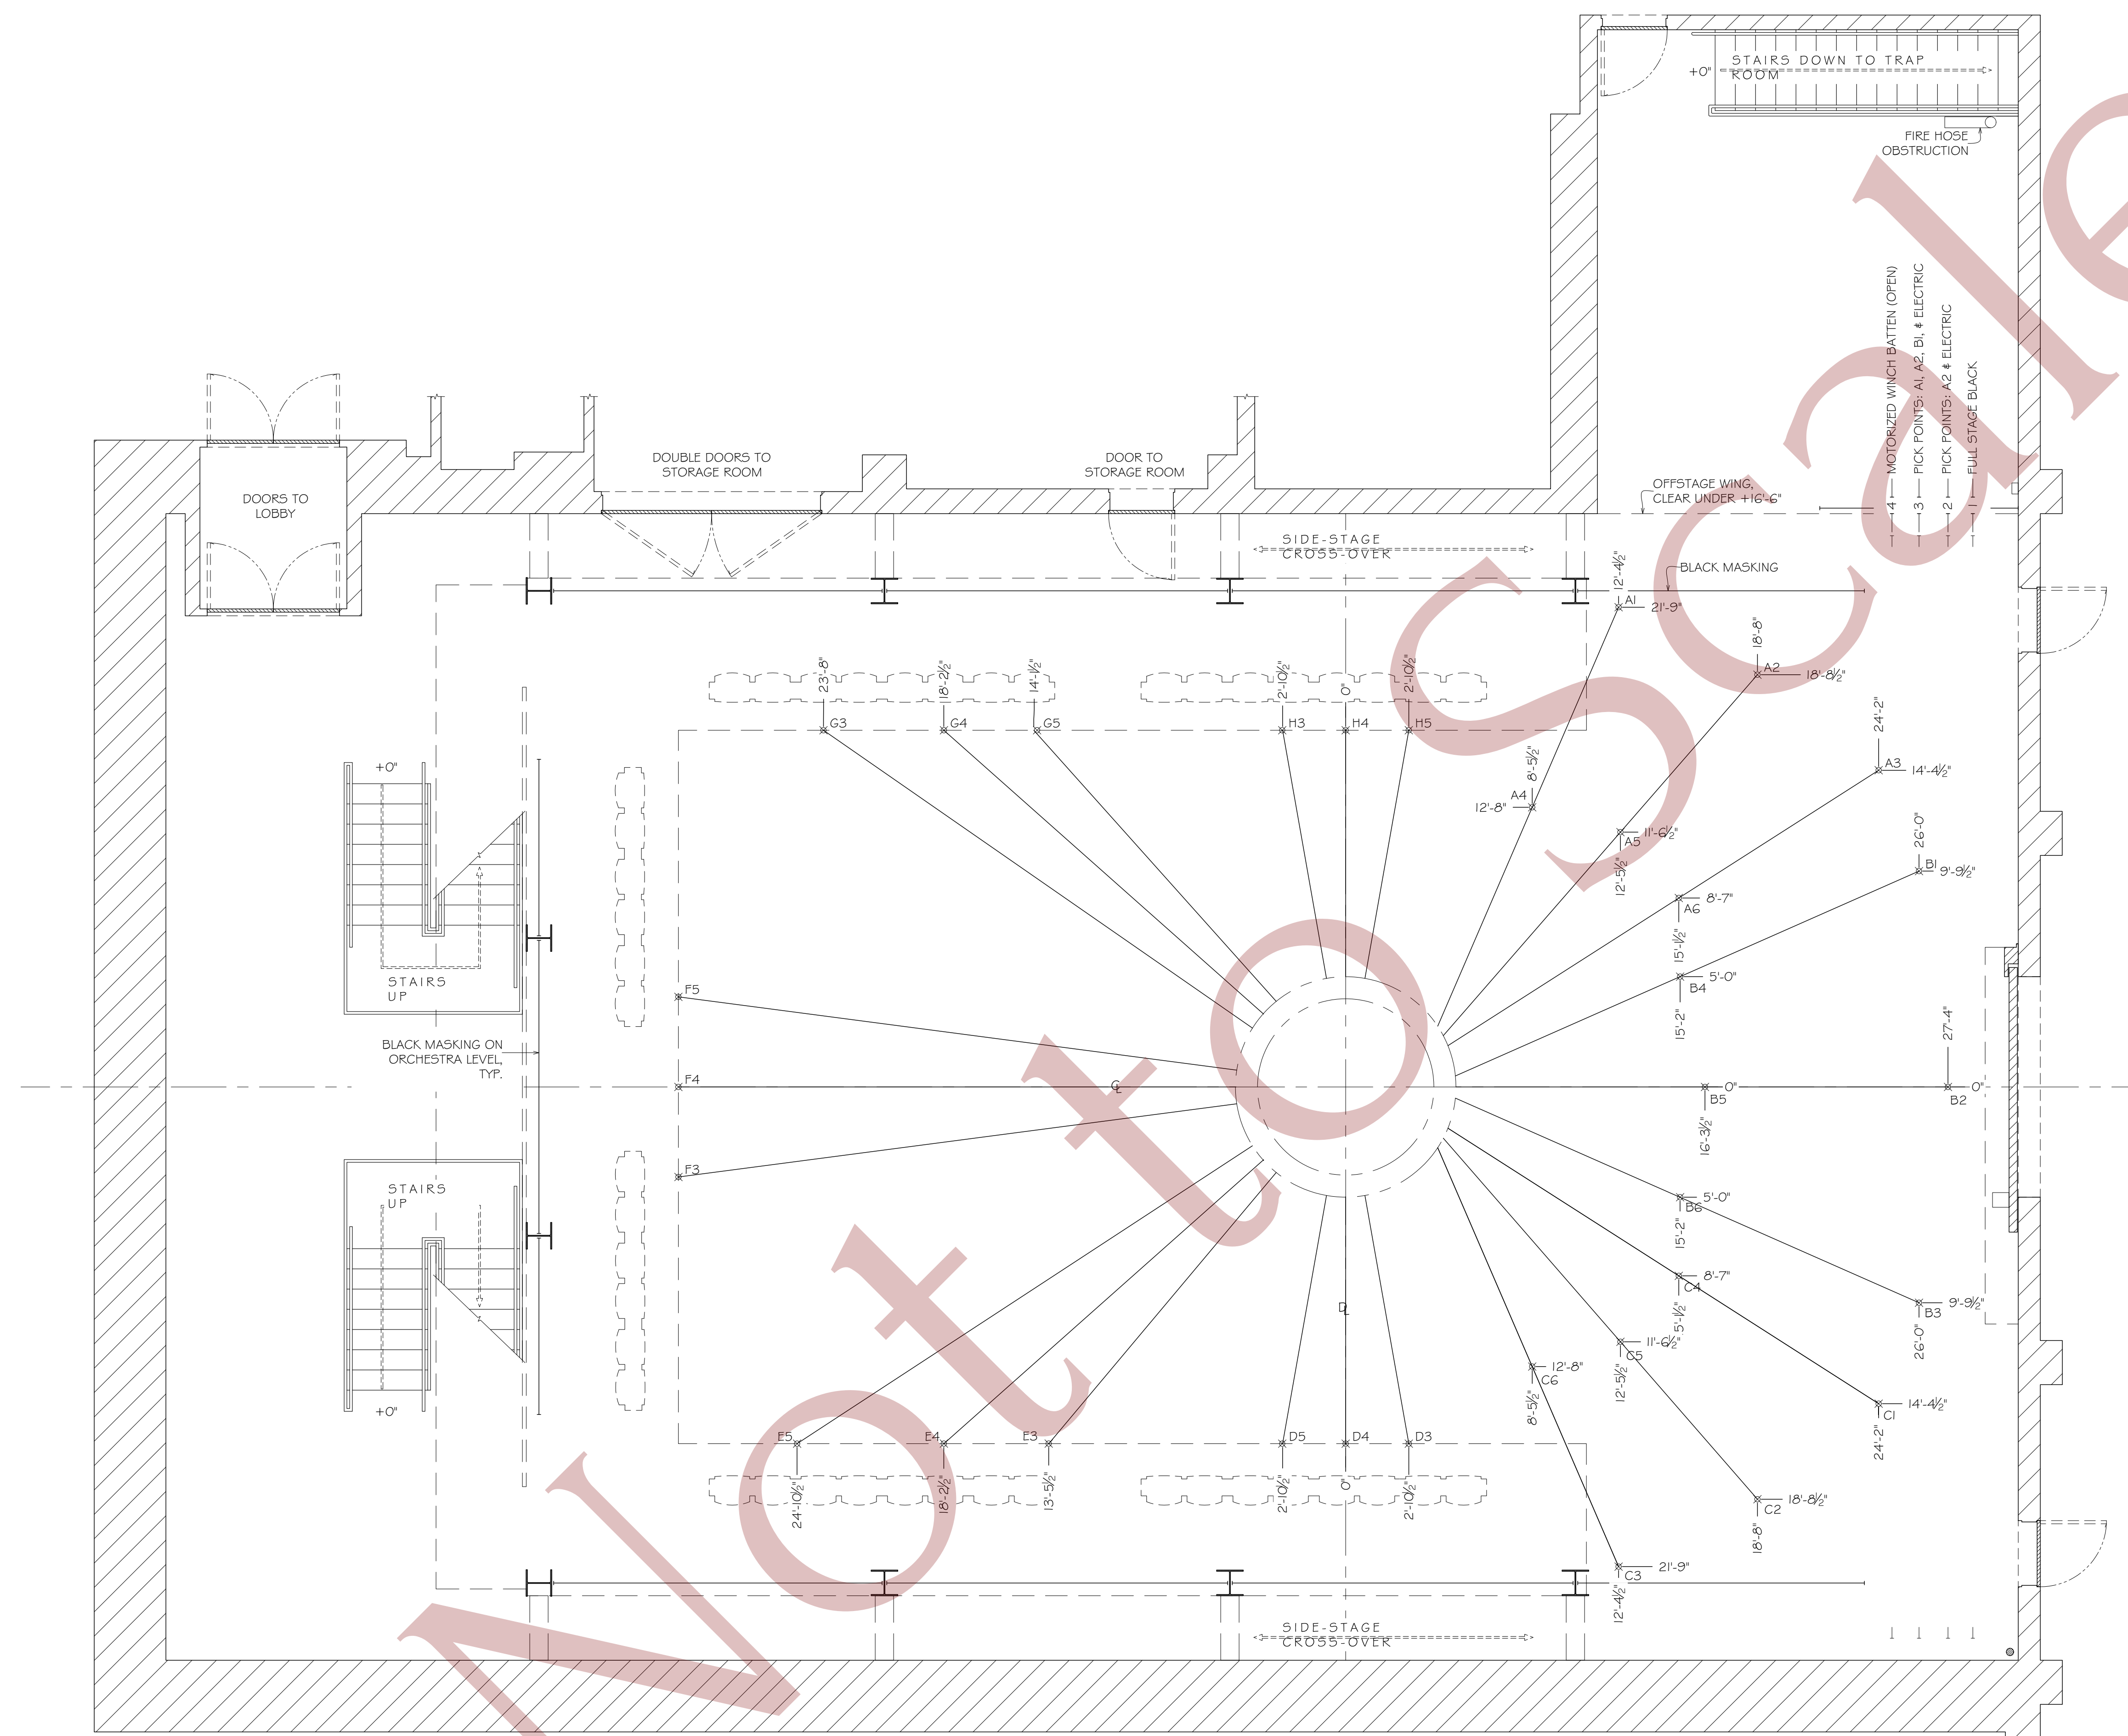


NOTE:
 TRIM HEIGHTS AS FOLLOW
 13'-7": A1-3, B1-3, C1-3
 20'-7": A4-6, B4-6, C4-6
 PIPE ABOVE SECOND BALCONY: D3-5, E3-5, F3-5, G3-5, H3-5

Indiana University Department of Theatre and Dance	
	Natasha Pierre and the Great Comet of 1812 Light Swags
DESIGNER: M. Jackson	DATE: 9/23/22
DIRECTOR: R. Roland	REV DATE:
DRAWN BY: Rachel T. Shearon	1/4" = 1'-0"




Indiana University Department of Theatre and Dance		4
Natasha Pierre and the Great Comet of 1812 Rope, Snow, and Chandeliers		
DESIGNER: M. Jackson	DATE: 9/23/22	
DIRECTOR: R. Roland	REV DATE:	
DRAWN BY: Rachel T. Shearon	1/4" = 1'-0"	

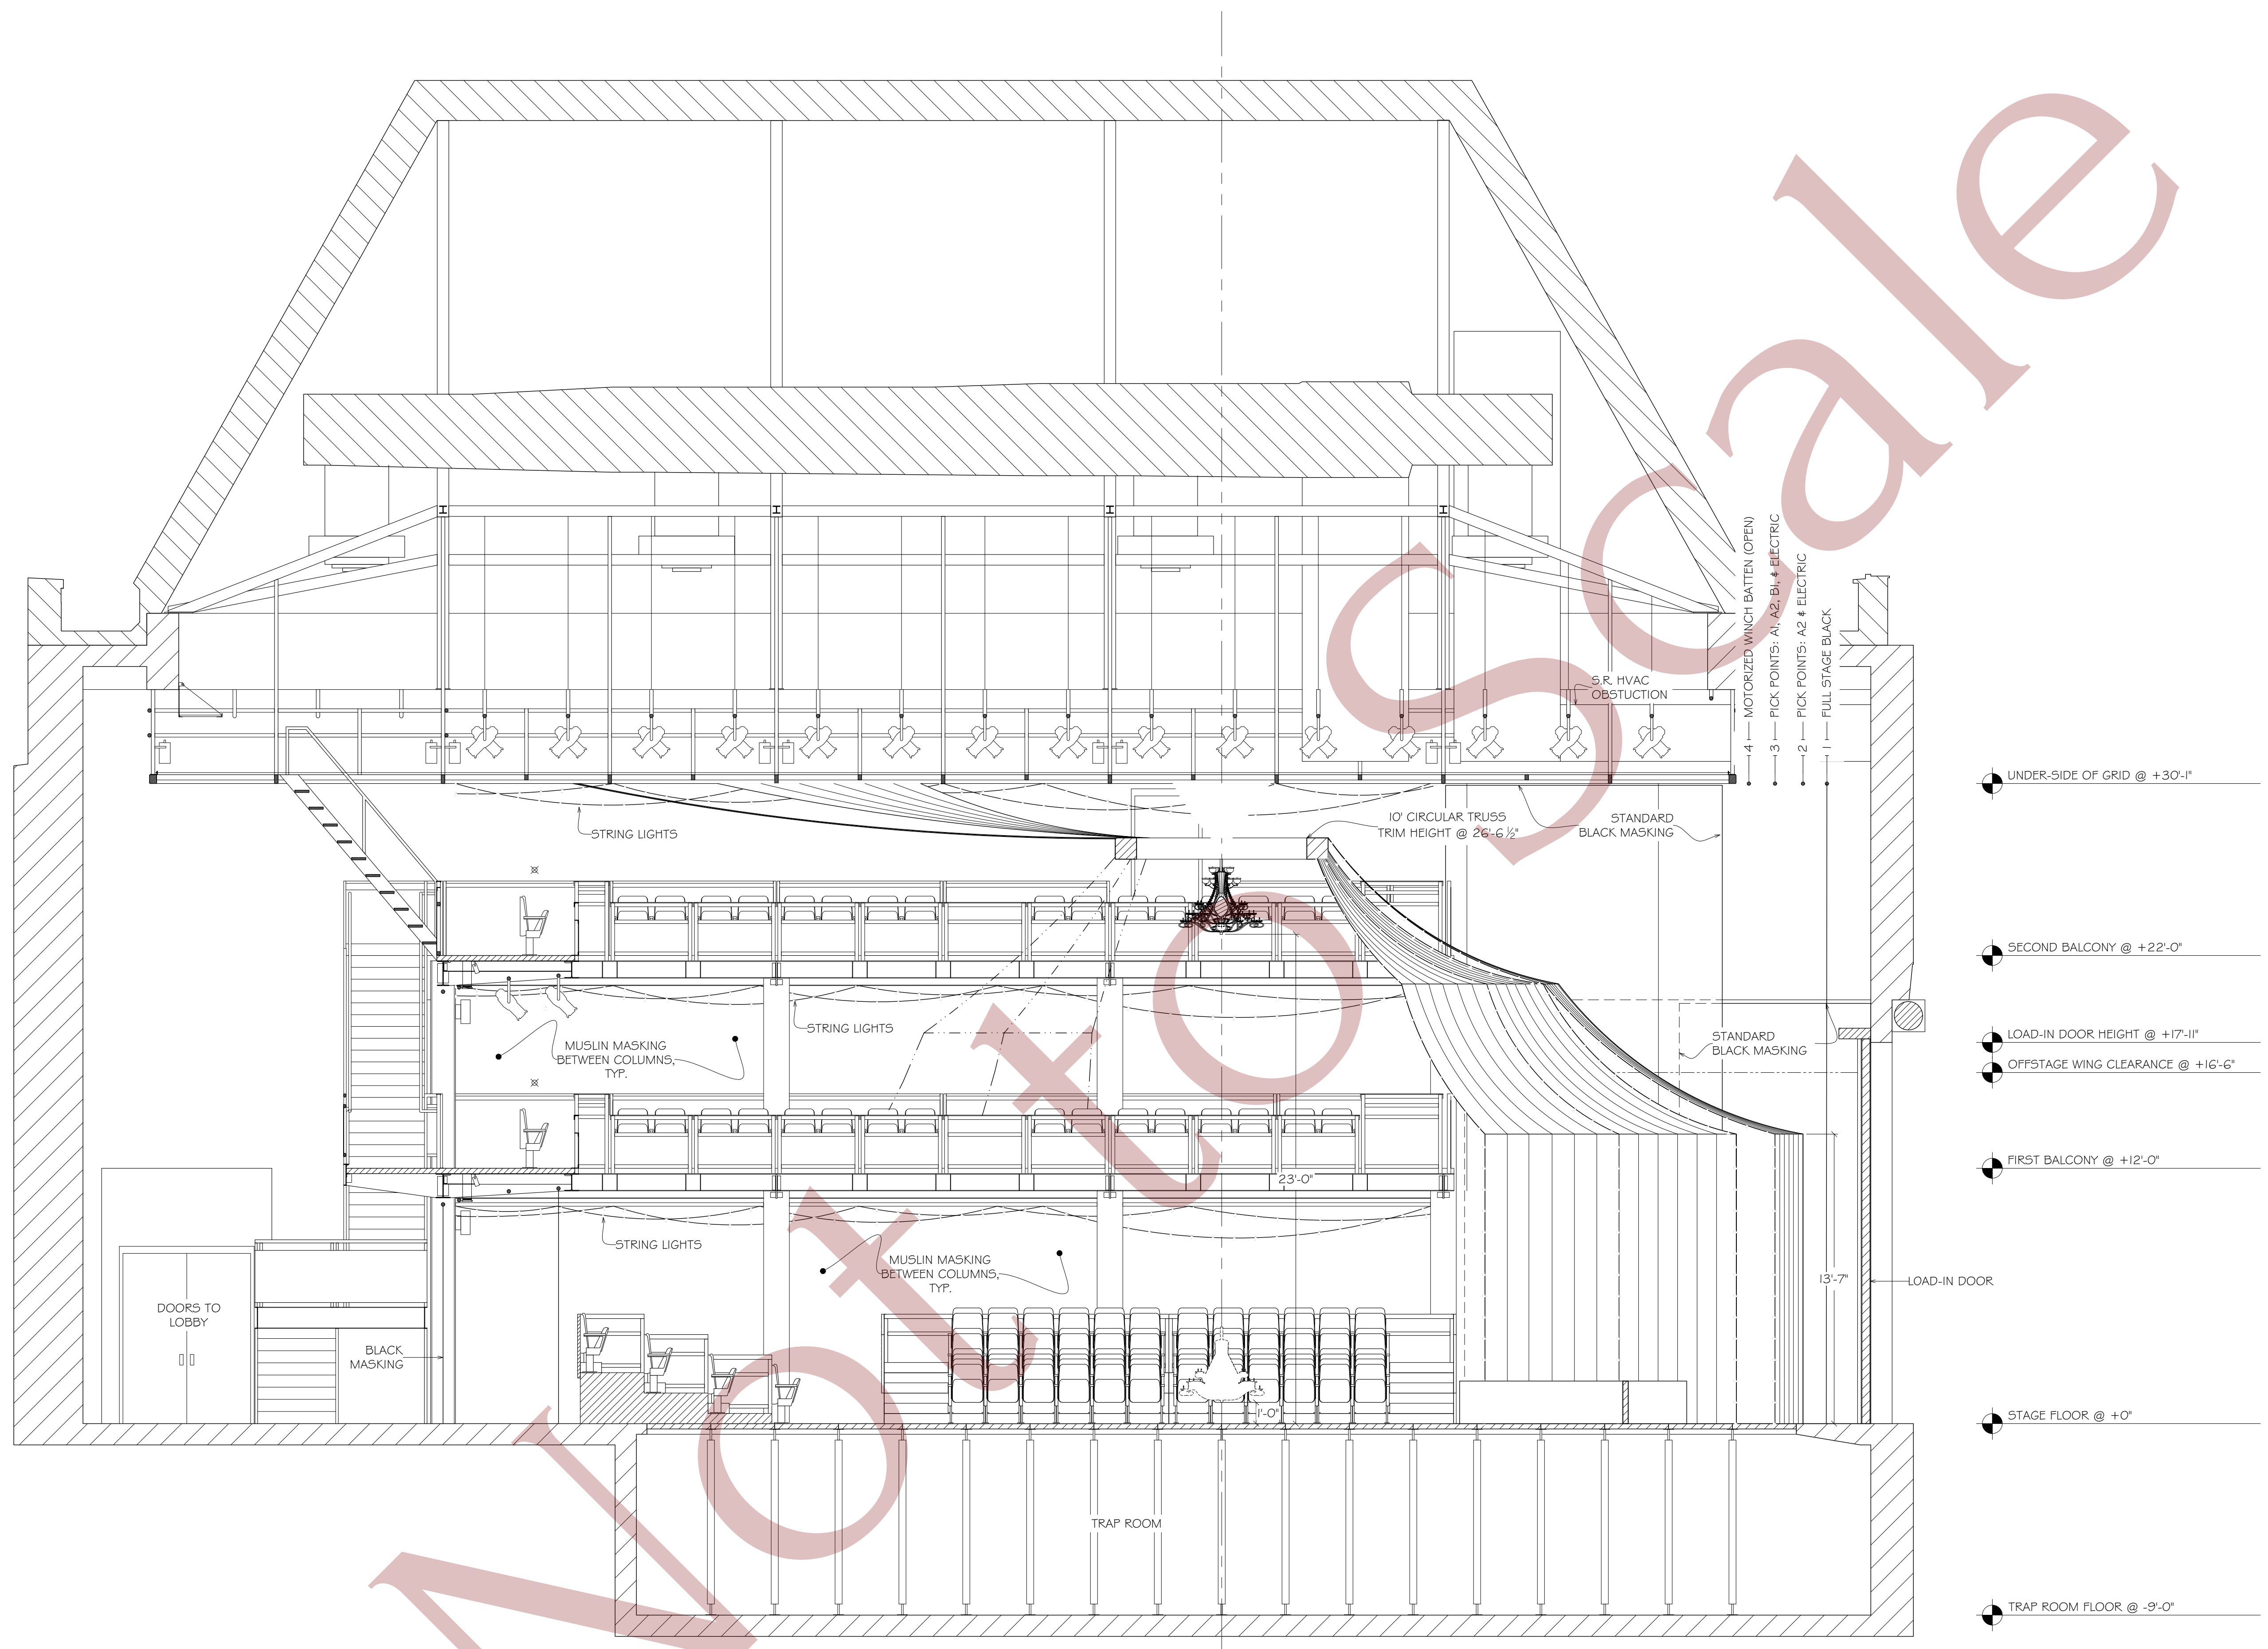


- UNDER-SIDE OF GRID @ +30'-1"
- SECOND BALCONY @ +22'-0"
- LOAD-IN DOOR HEIGHT @ +17'-11"
- OFFSTAGE WING CLEARANCE @ +16'-6"
- FIRST BALCONY @ +12'-0"
- STAGE FLOOR @ +0"
- TRAP ROOM FLOOR @ -9'-0"

Indiana University Department of Theatre and Dance	
Natasha Pierre and the Great Comet of 1812	
Section View	
DESIGNER: M. Jackson	DATE: 9/23/22
DIRECTOR: R. Roland	REV DATE:
DRAWN BY: Rachel T. Shearon	1/4" = 1'-0"

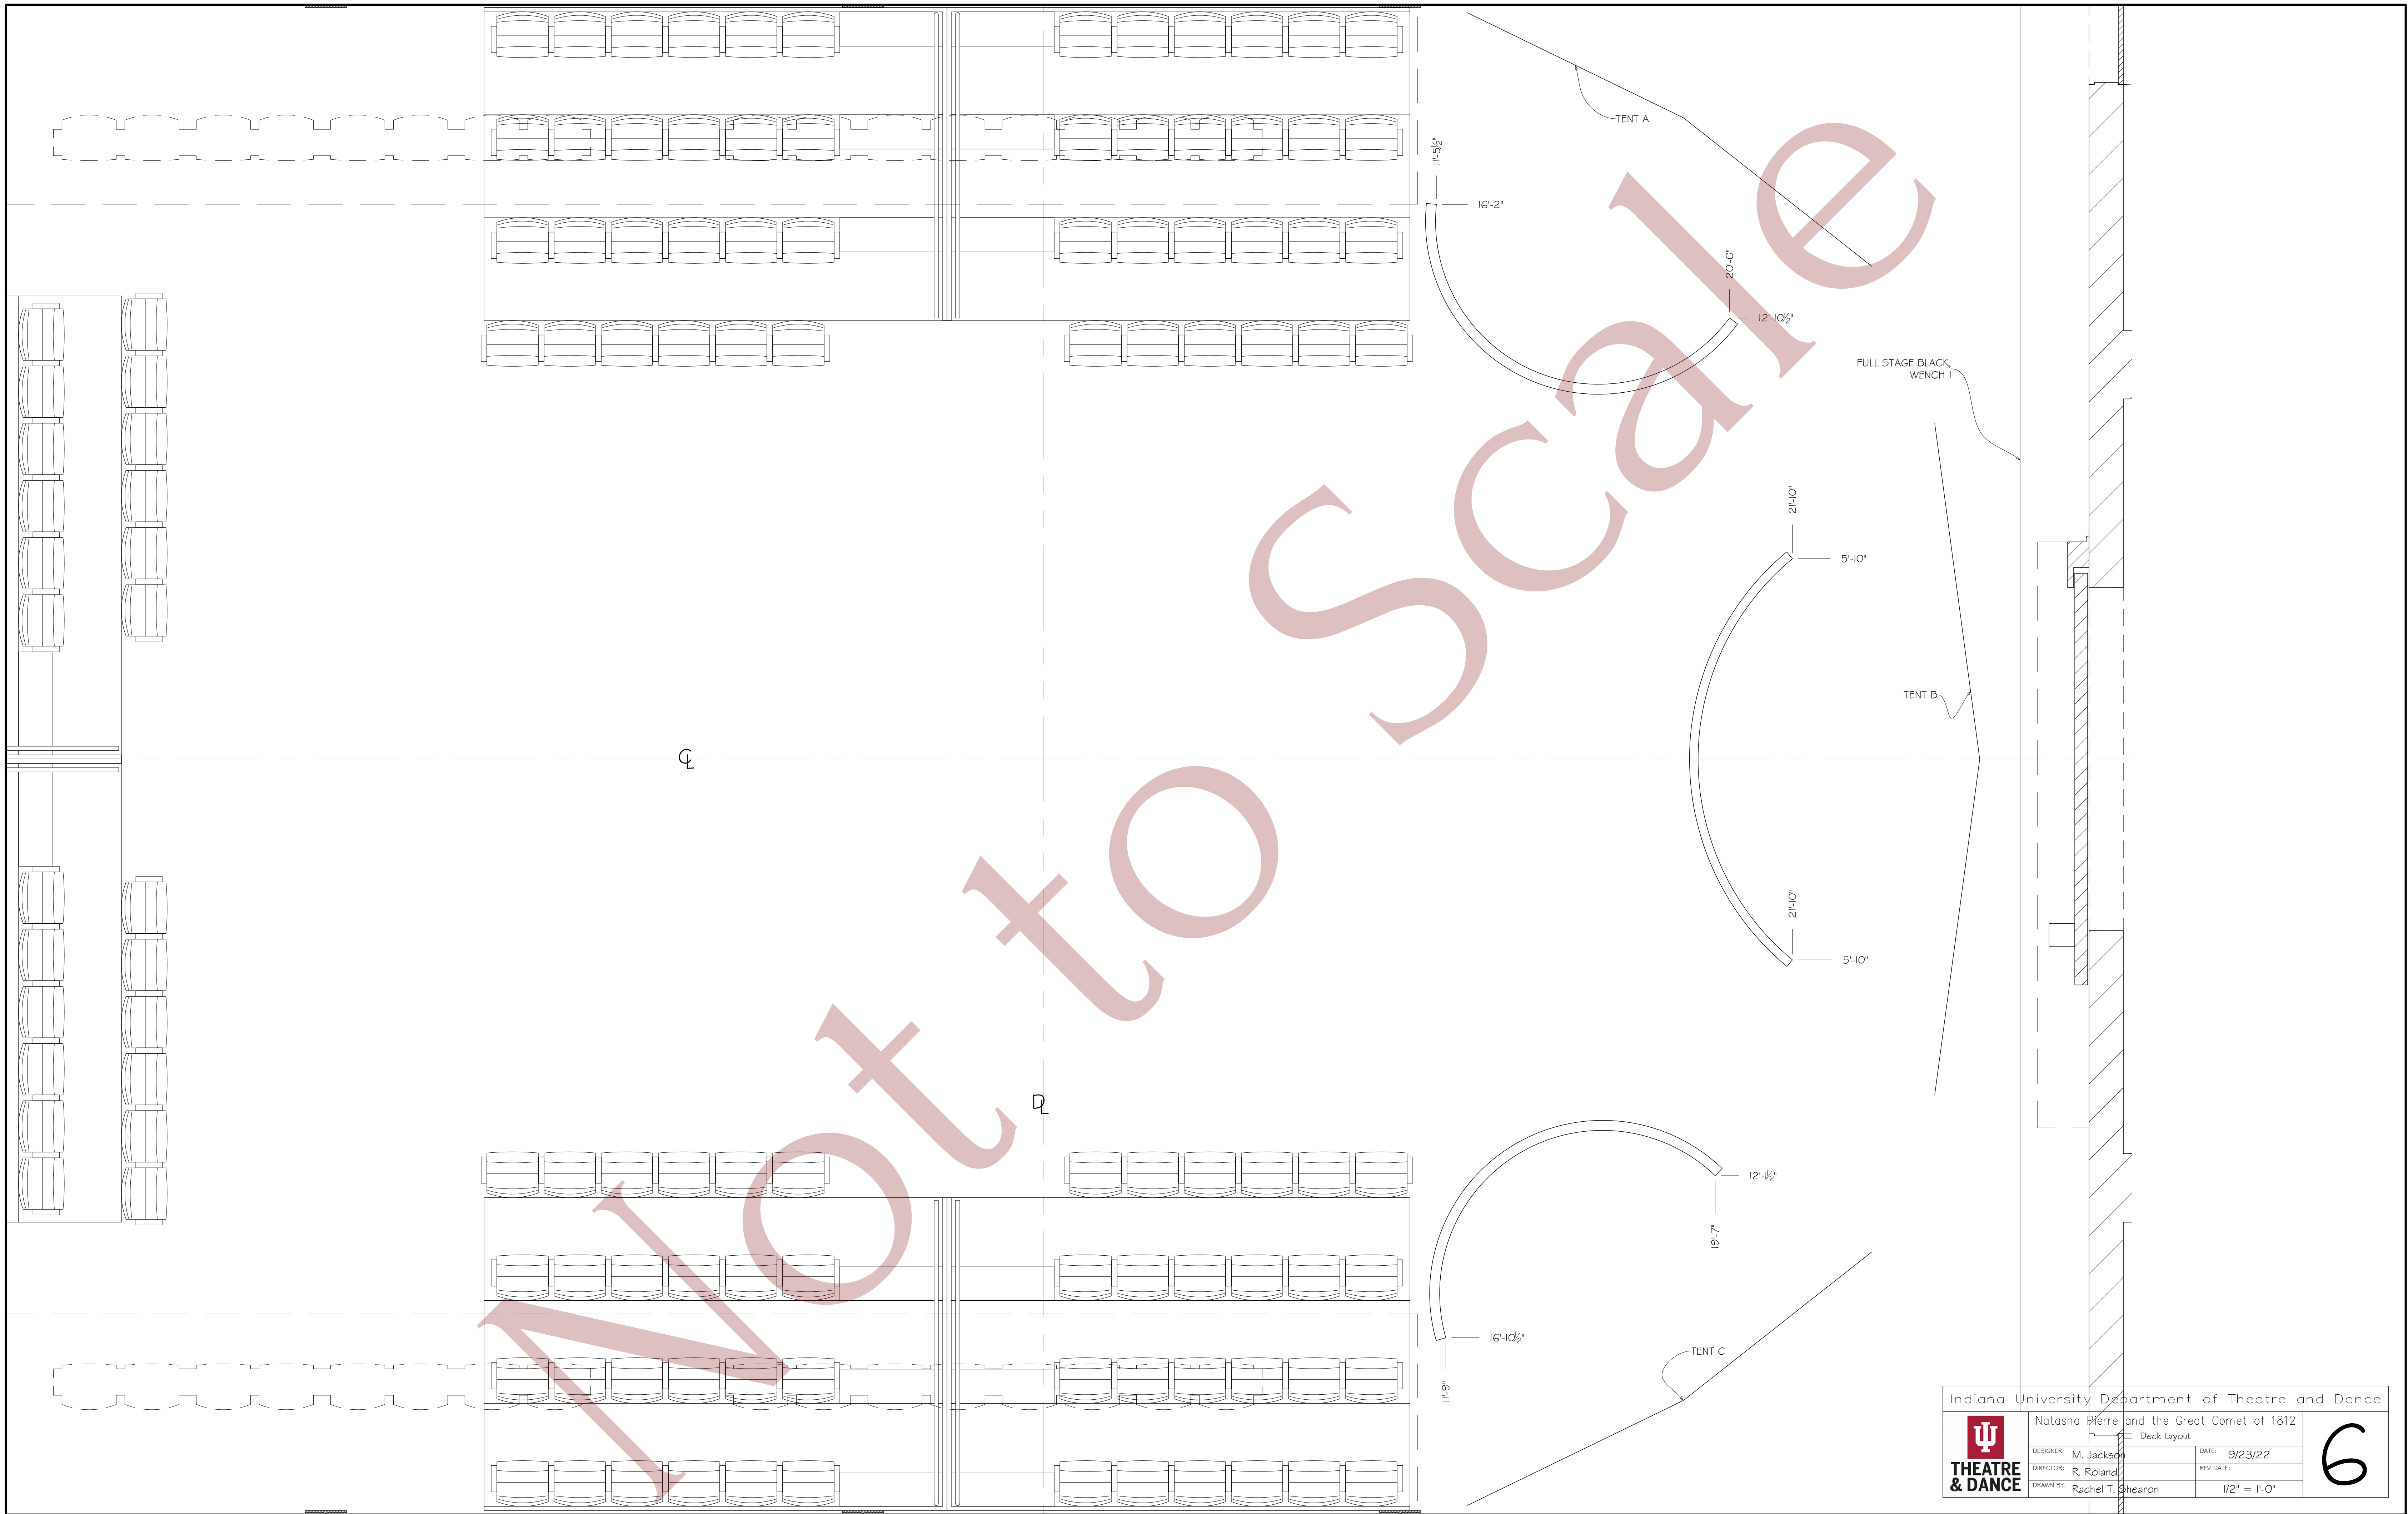


Indiana University Department of Theatre and Dance		6
Natasha Pierre and the Great Comet of 1812		
Deck Layout		
DESIGNER: M. Jackson	DATE: 9/23/22	
DIRECTOR: R. Roland	REV DATE:	
DRAWN BY: Rachel T. Stearns	1/2" = 1'-0"	

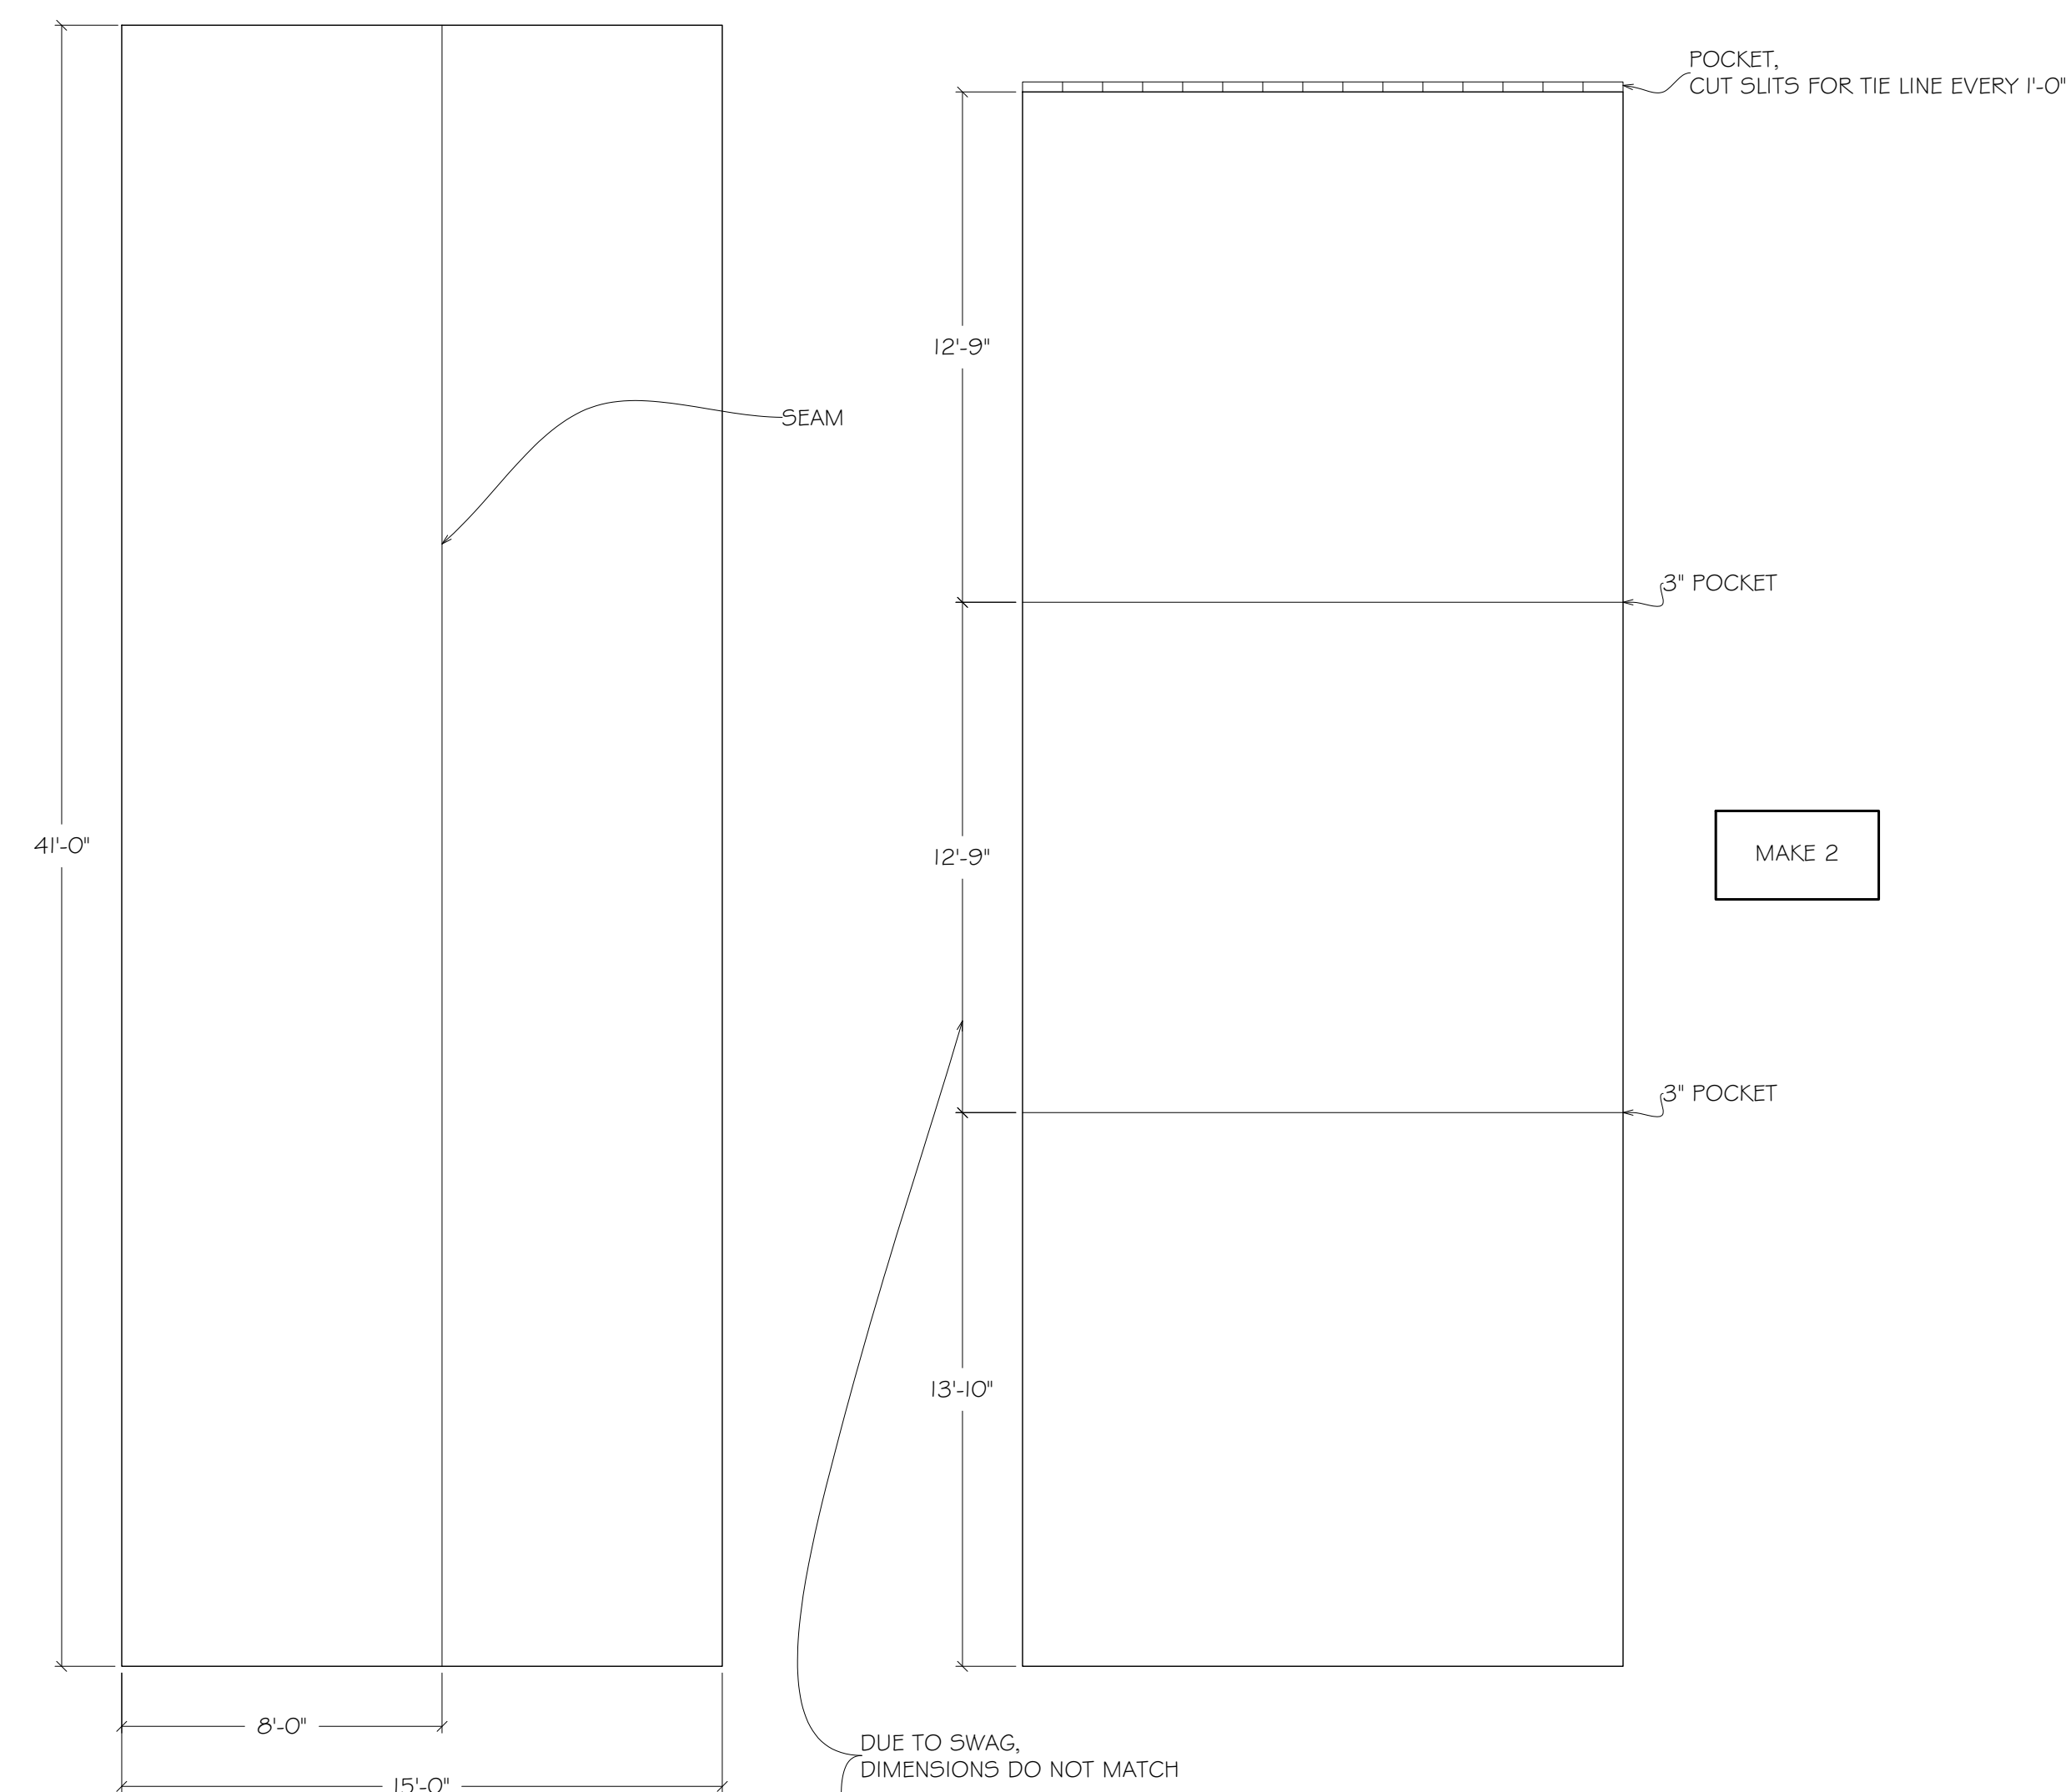


CUT FABRIC
TENT A & C

SEWN FABRIC
TENT A & C

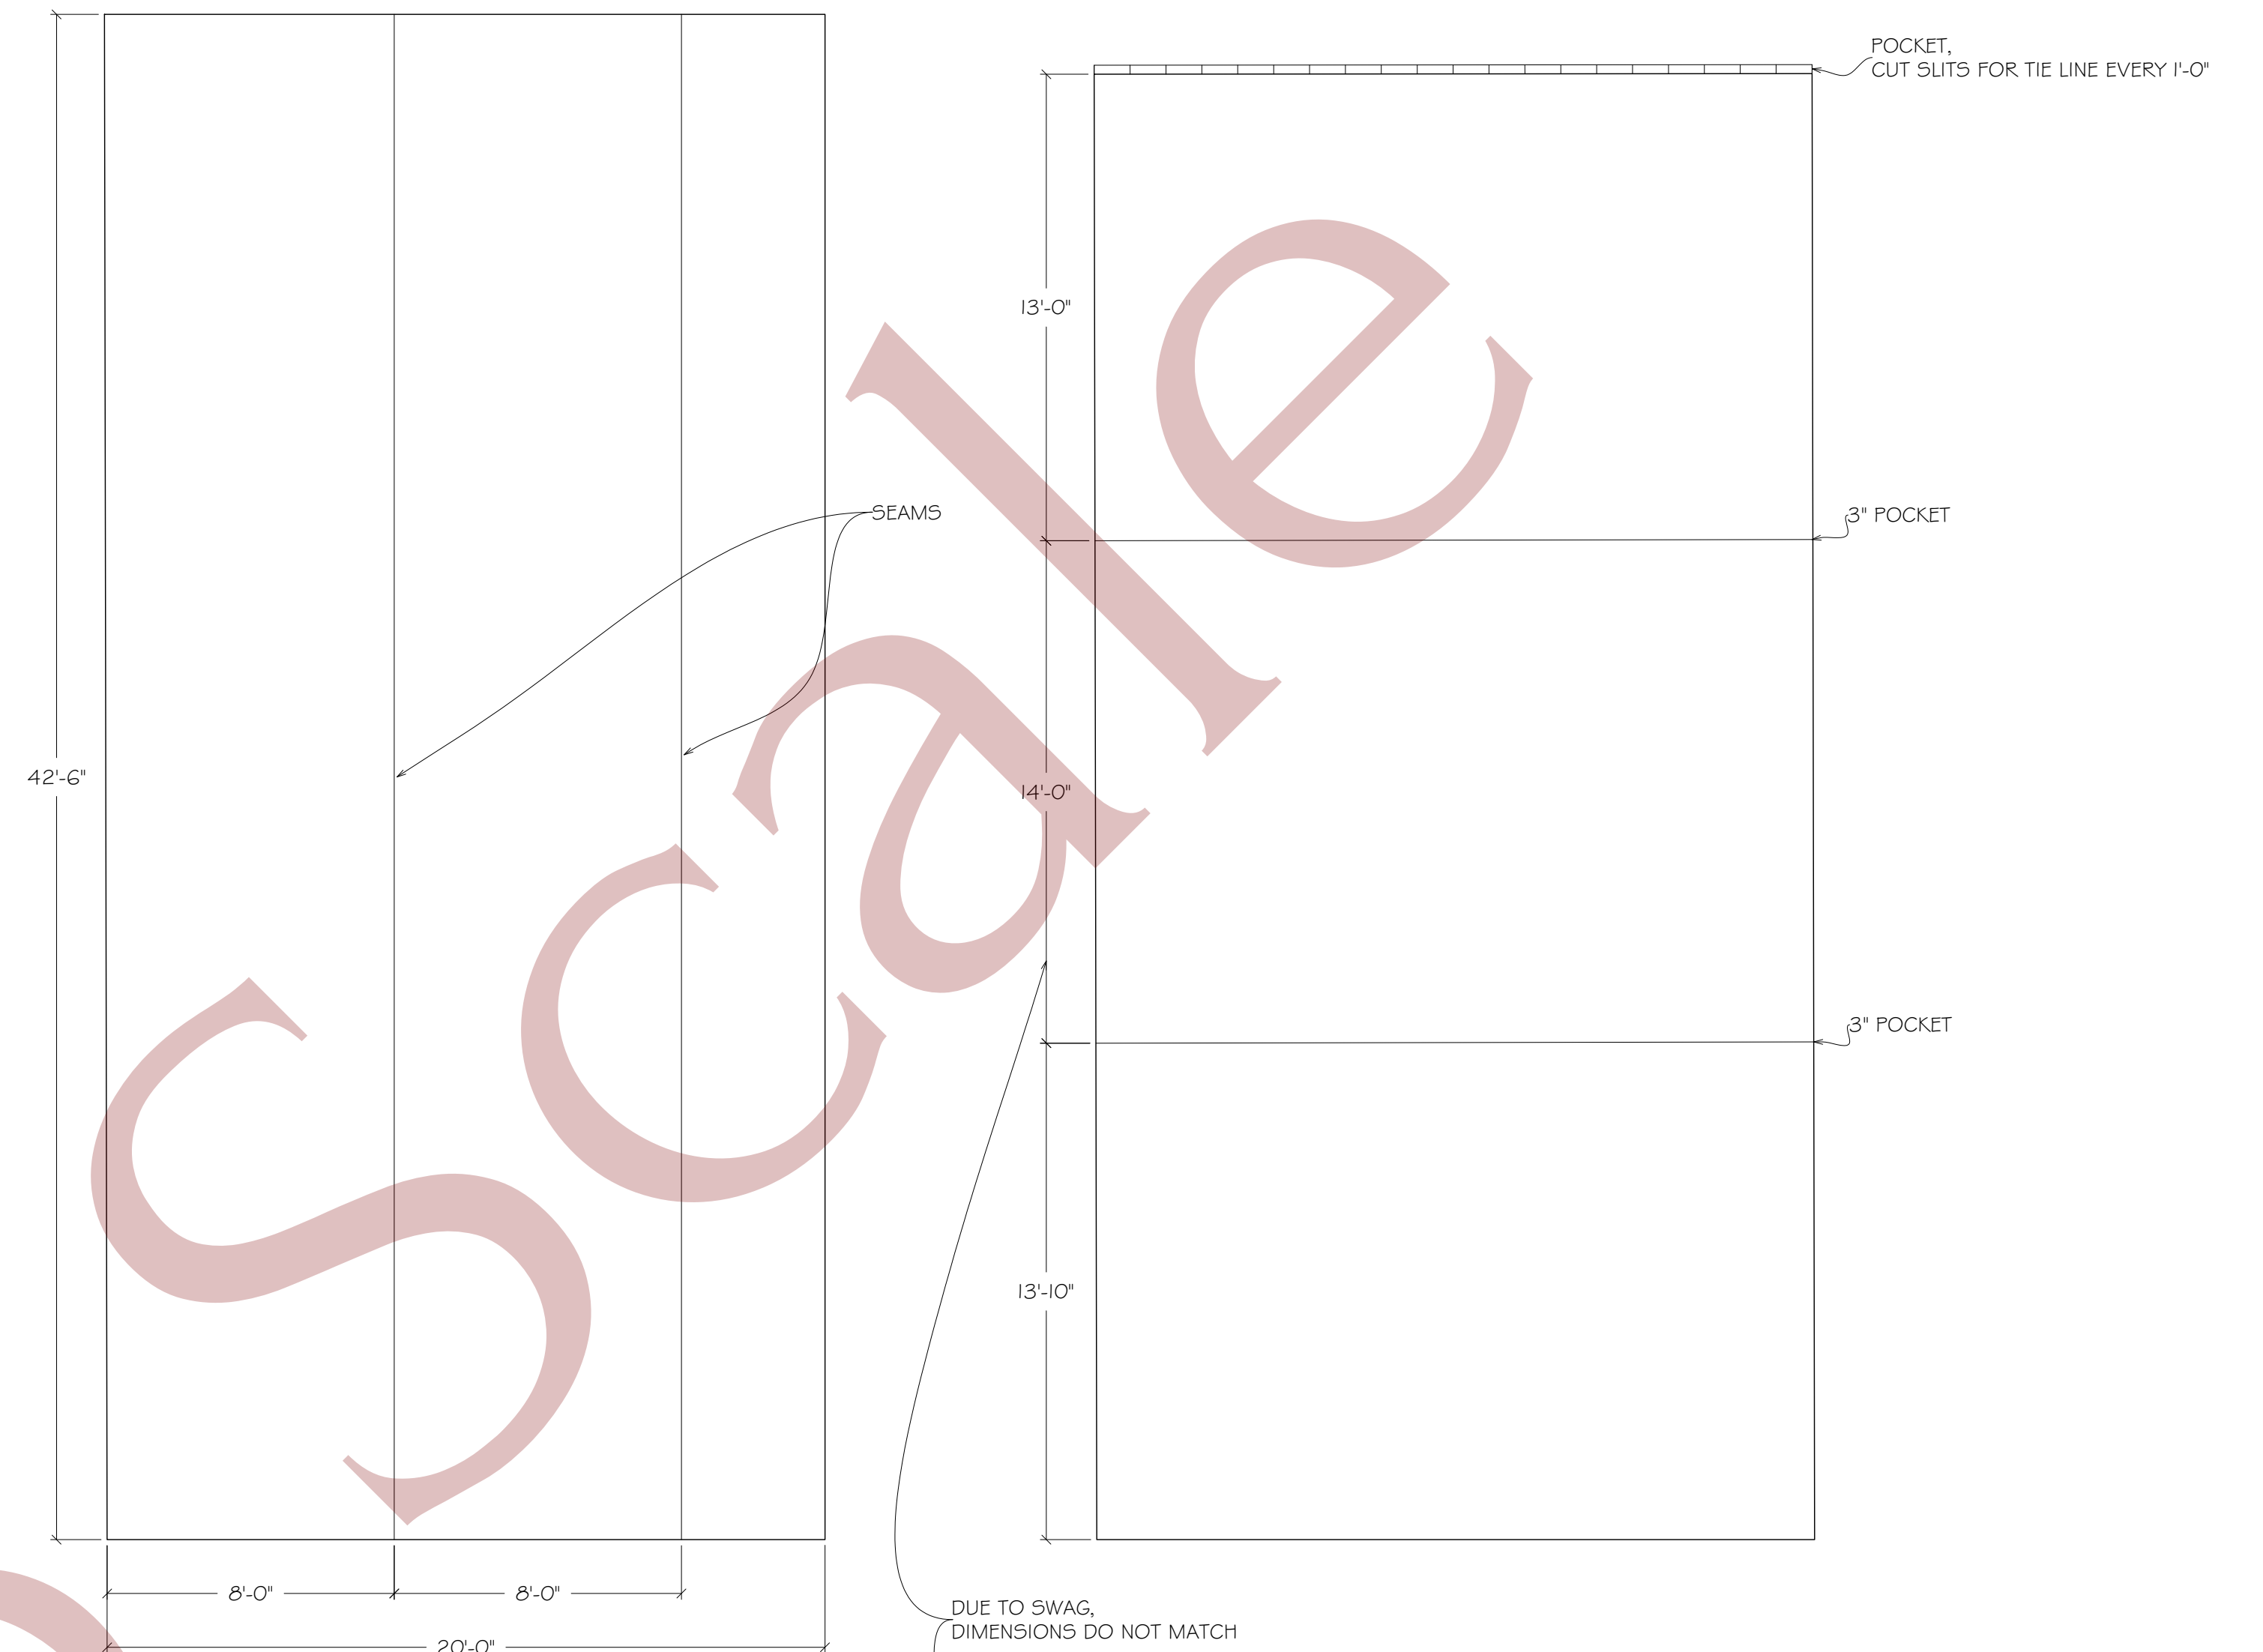


CUT FABRIC
TENT B


SEWN FABRIC
TENT B






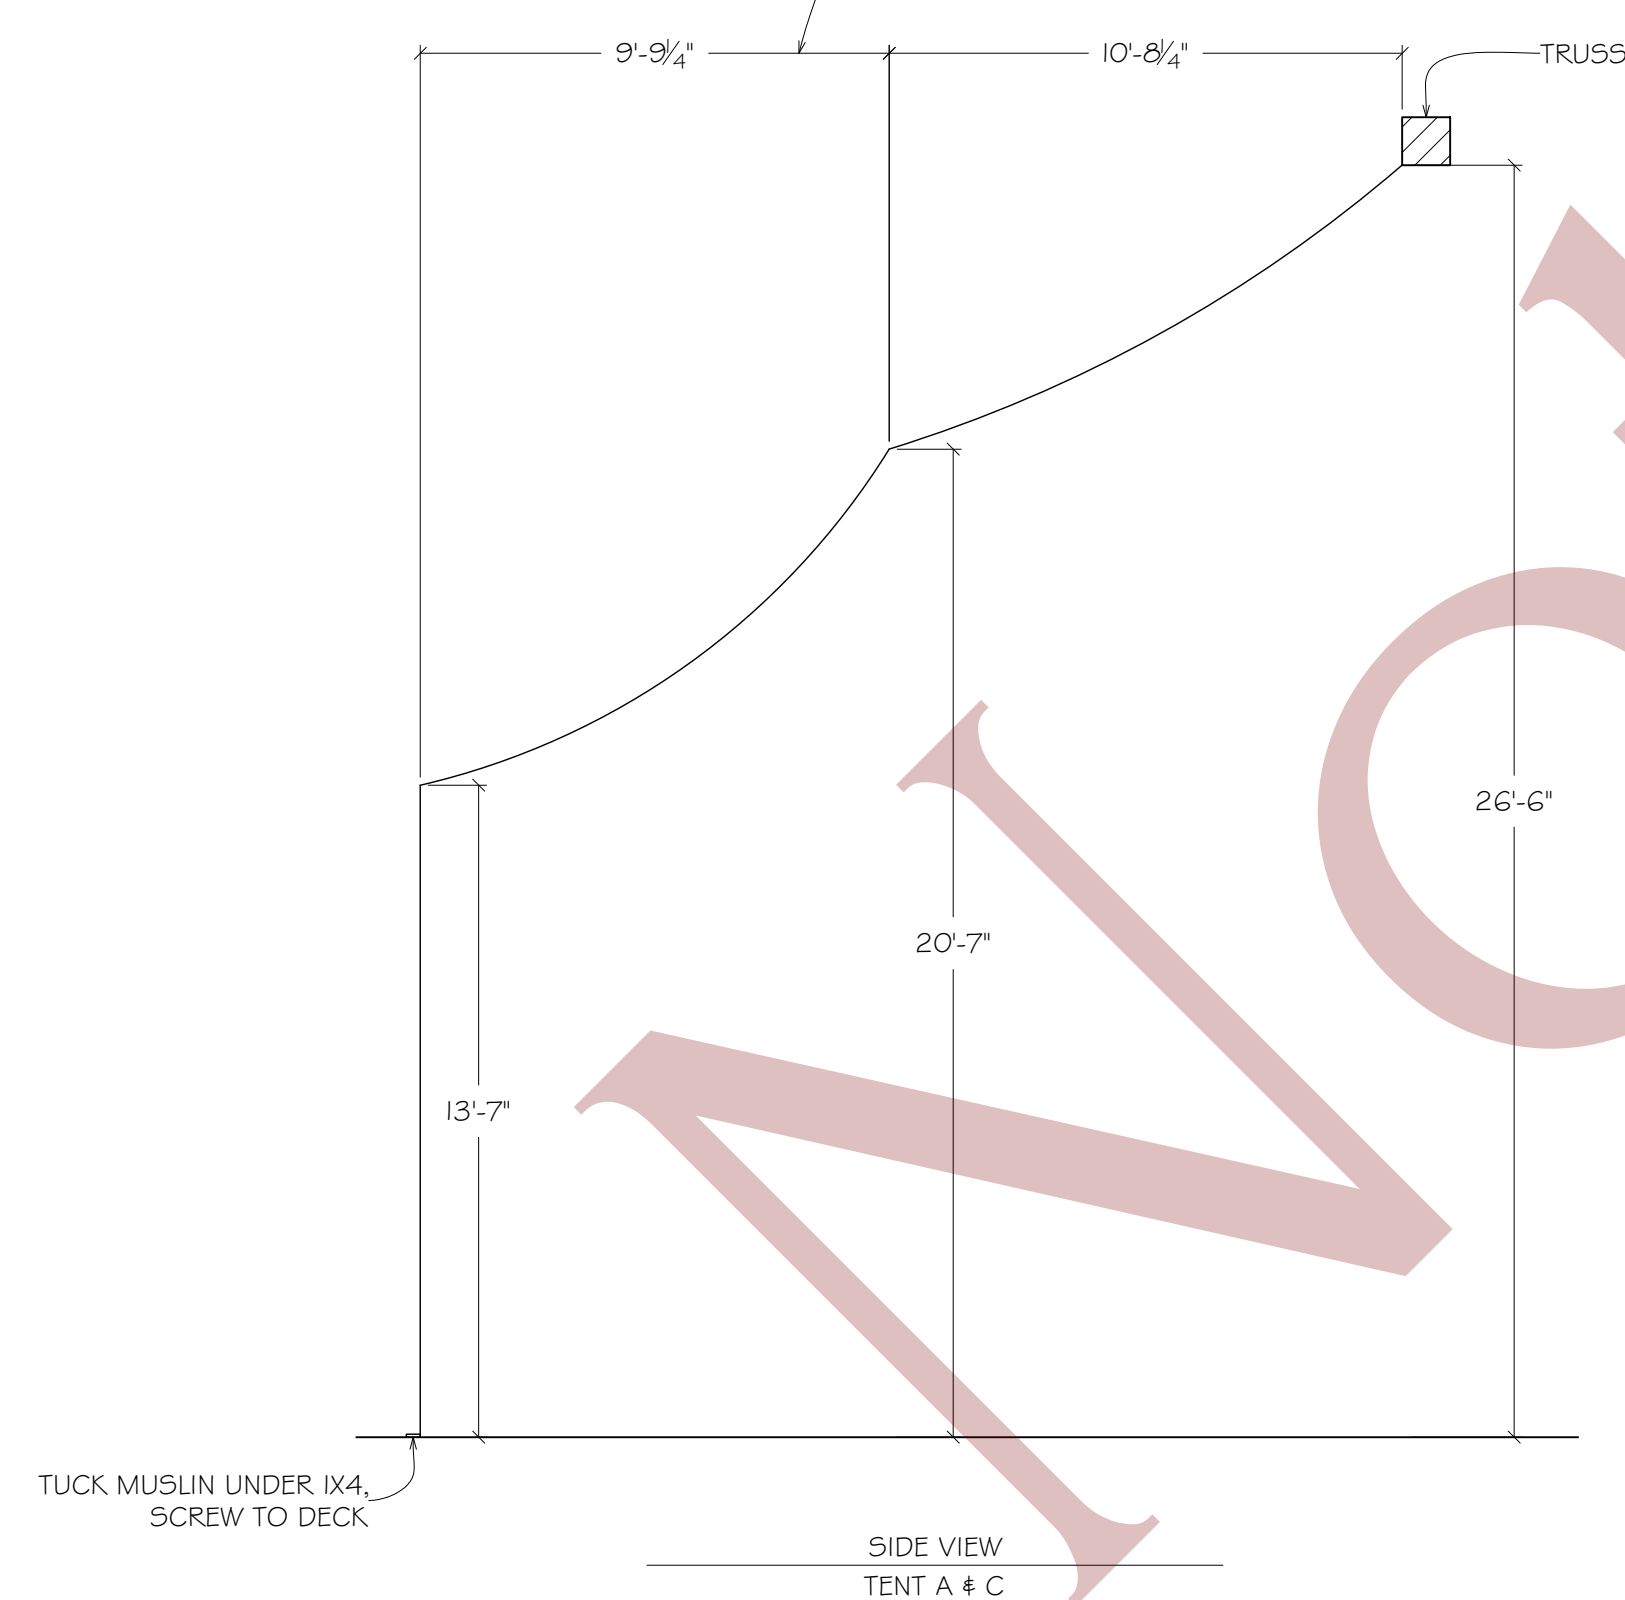


SIDE VIEW
TENT A & C

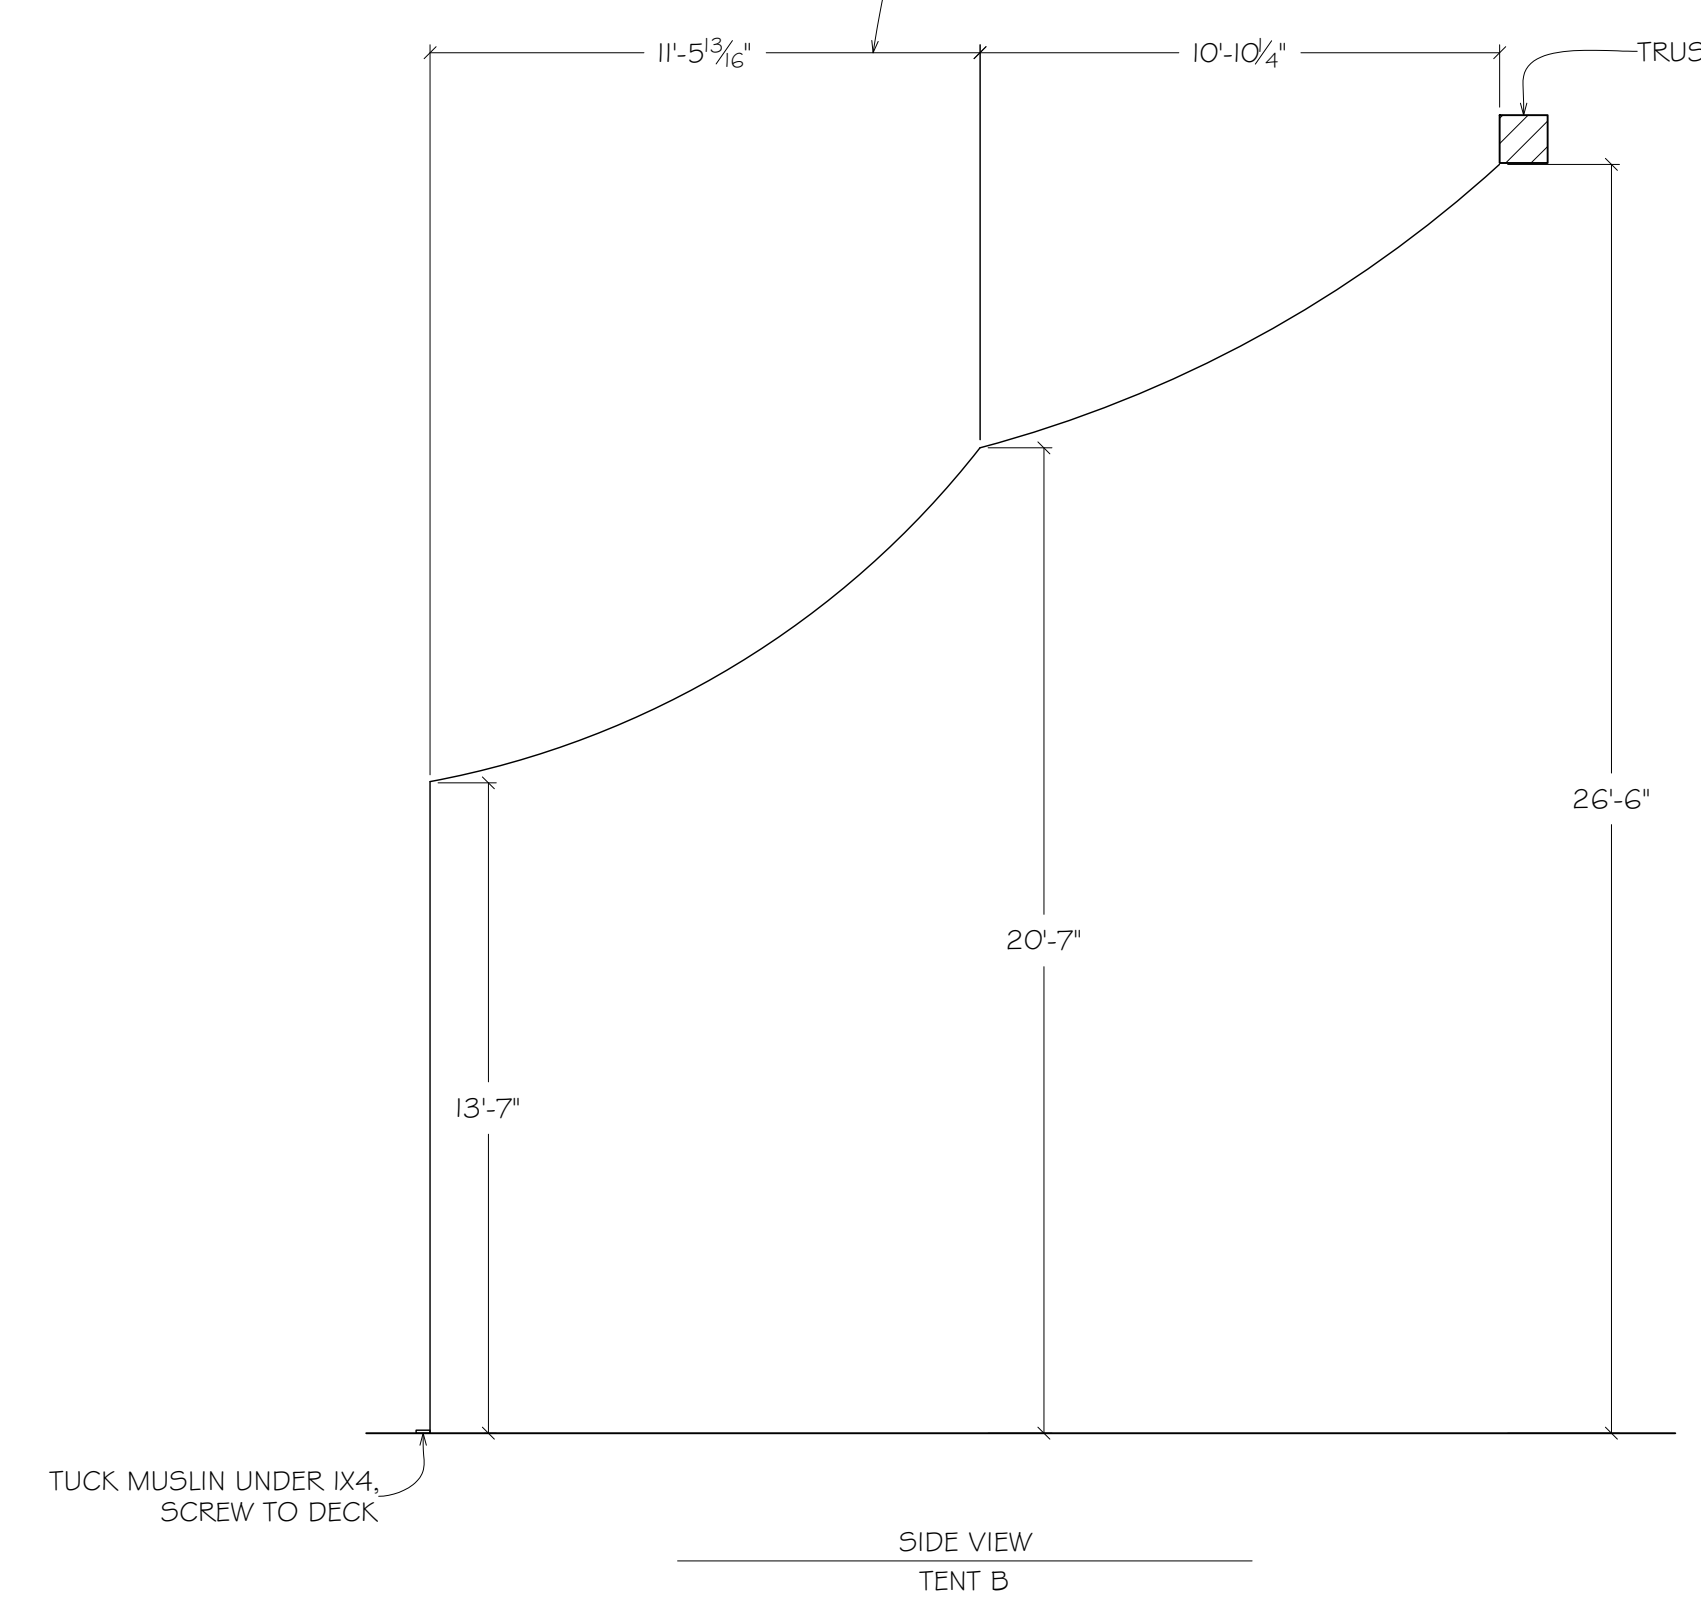


SIDE VIEW
TENT B


Indiana University Department of Theatre and Dance			
 Natasha Pierre and the Great Comet of 1812 TENT A-C		DATE: 9/23/22 REV DATE:	
DESIGNER:	M. JACKSON	DATE:	9/23/22
DIRECTOR:	R. ROLAND	REV DATE:	
DRAWN BY:	Rachel T. Shearon	1/4" = 1'-0"	

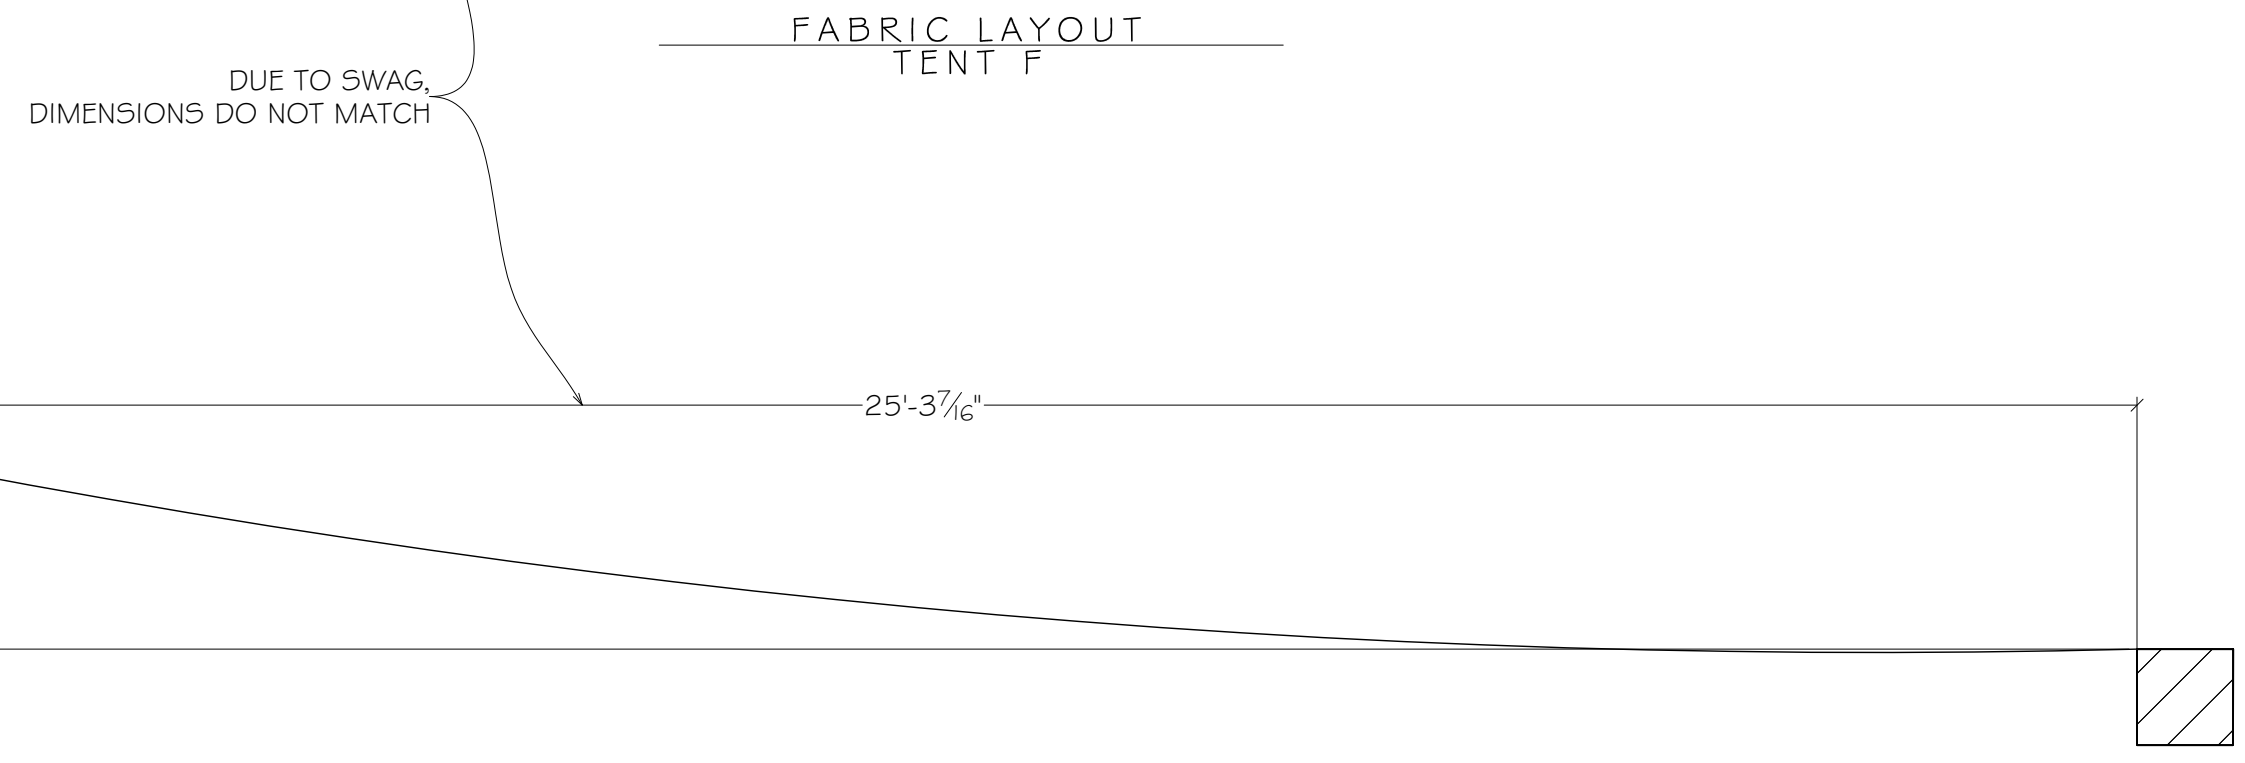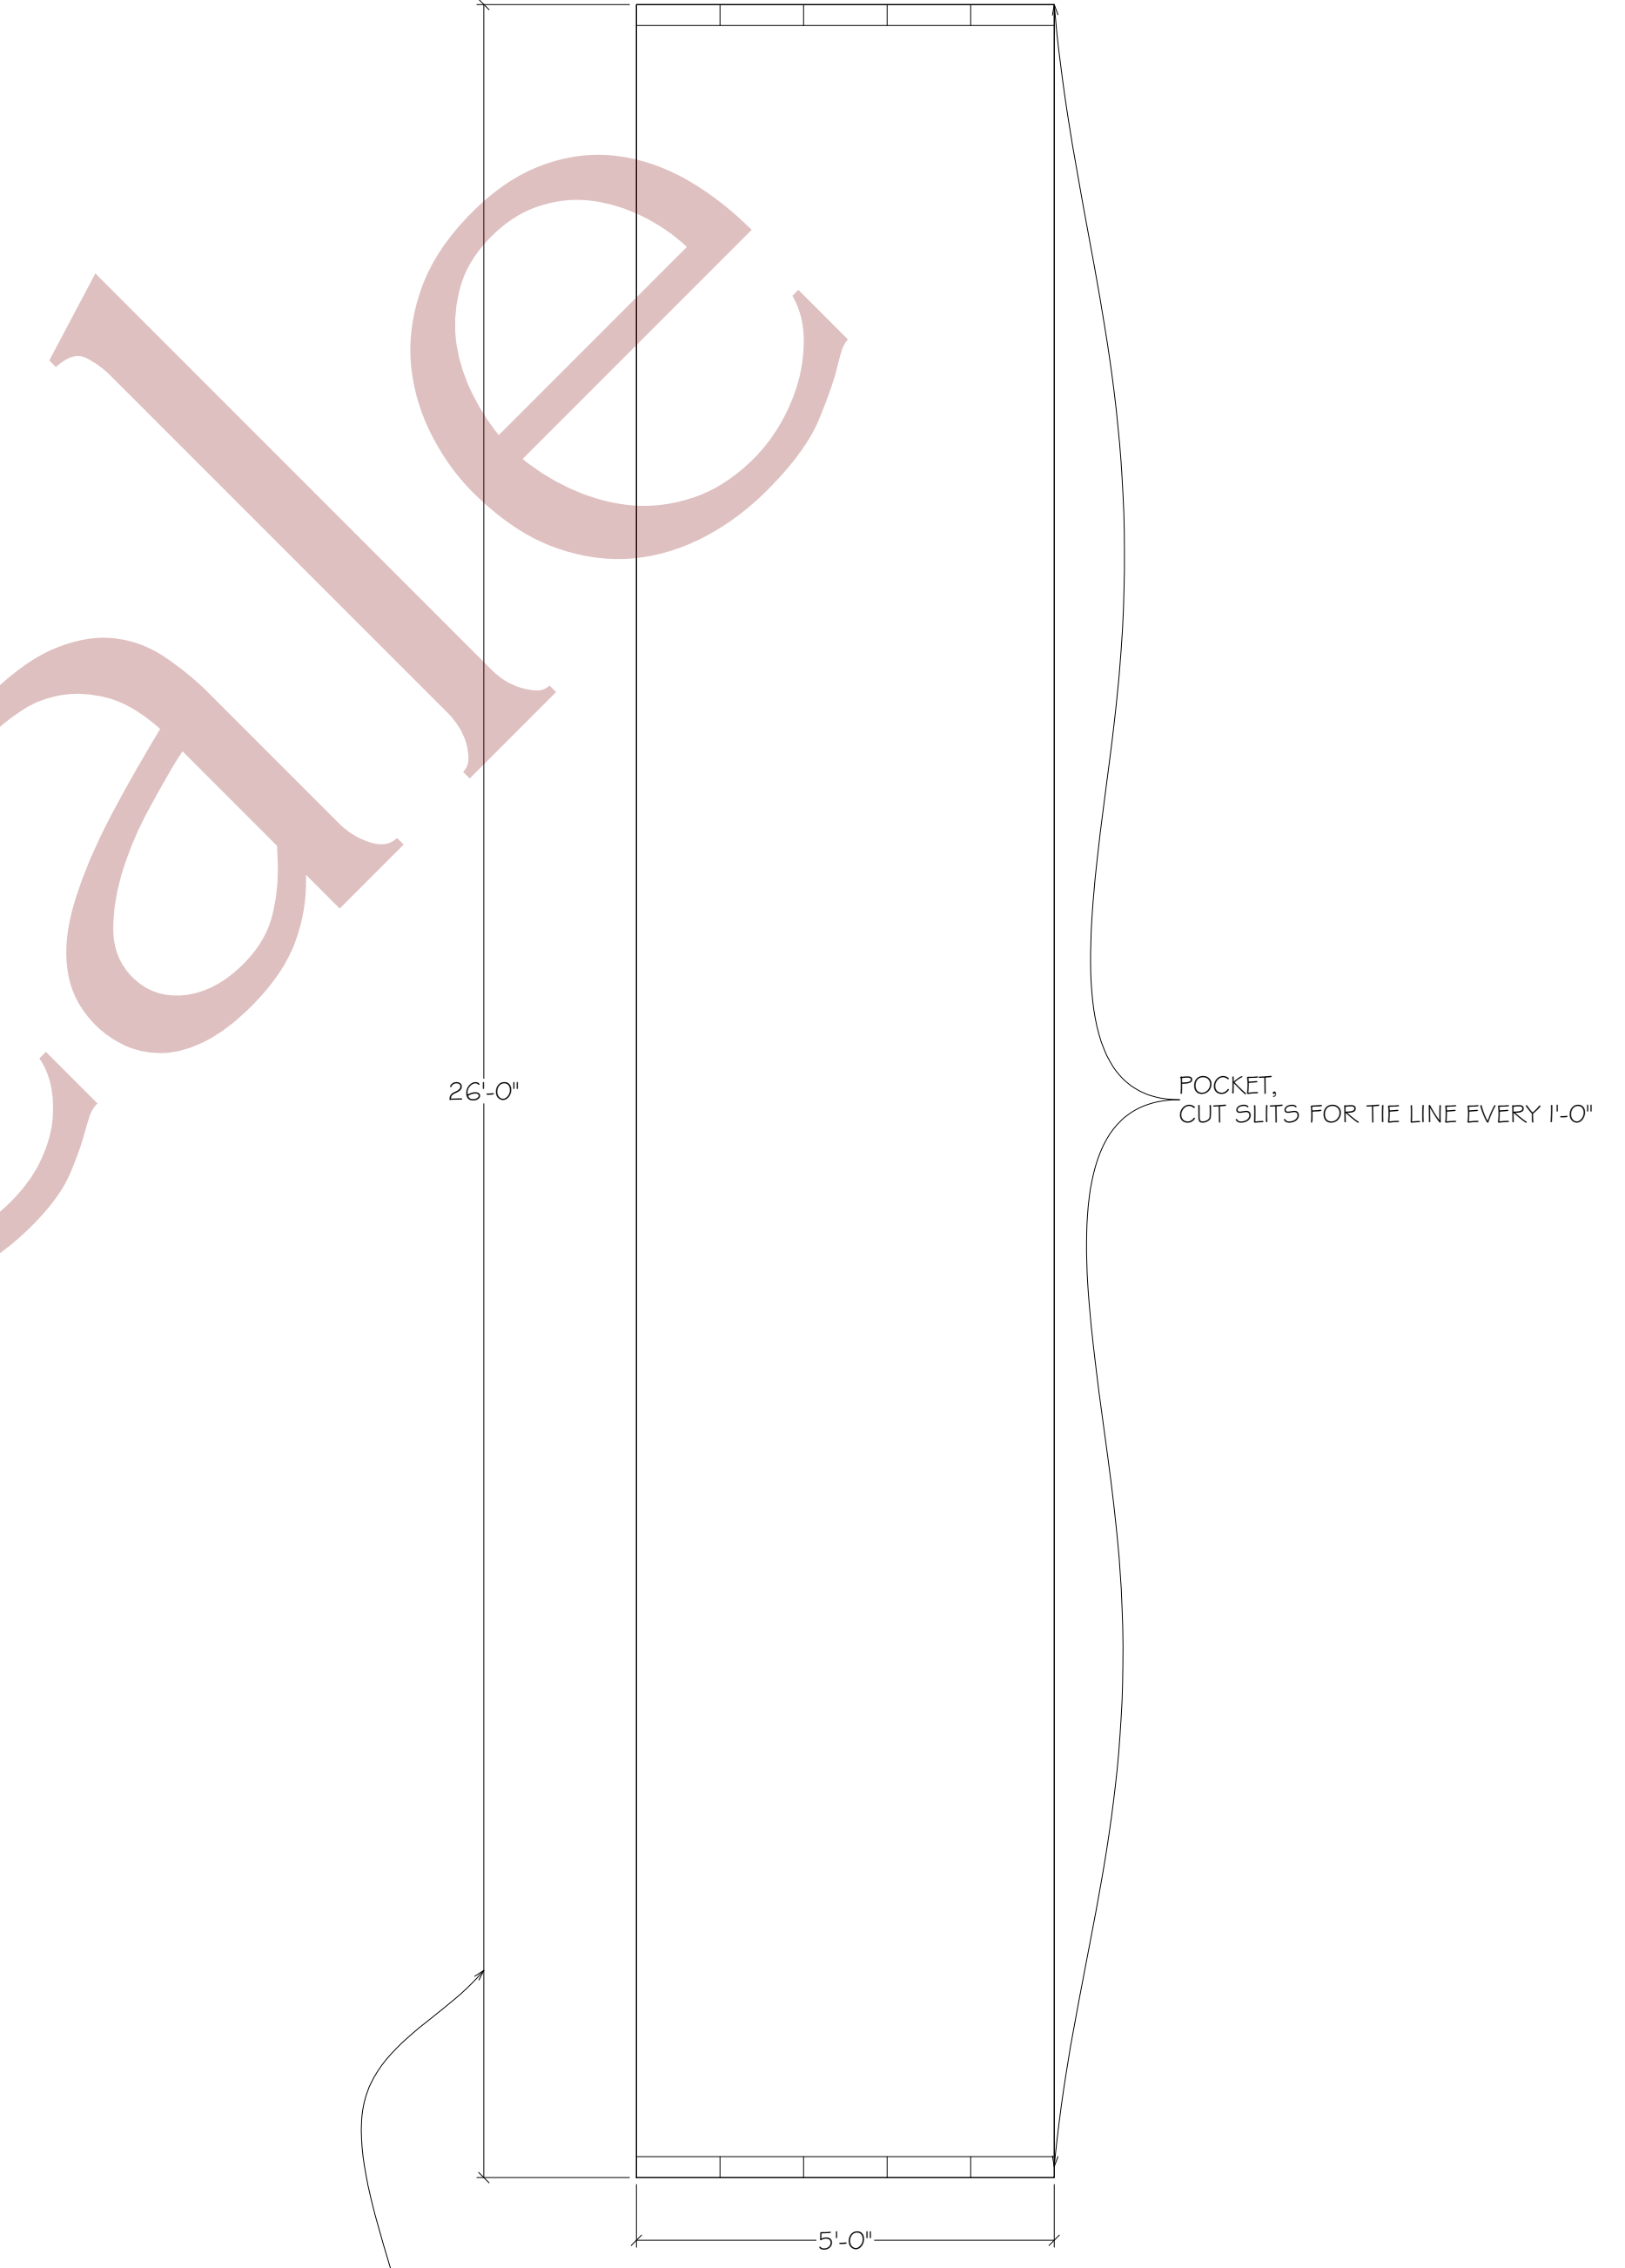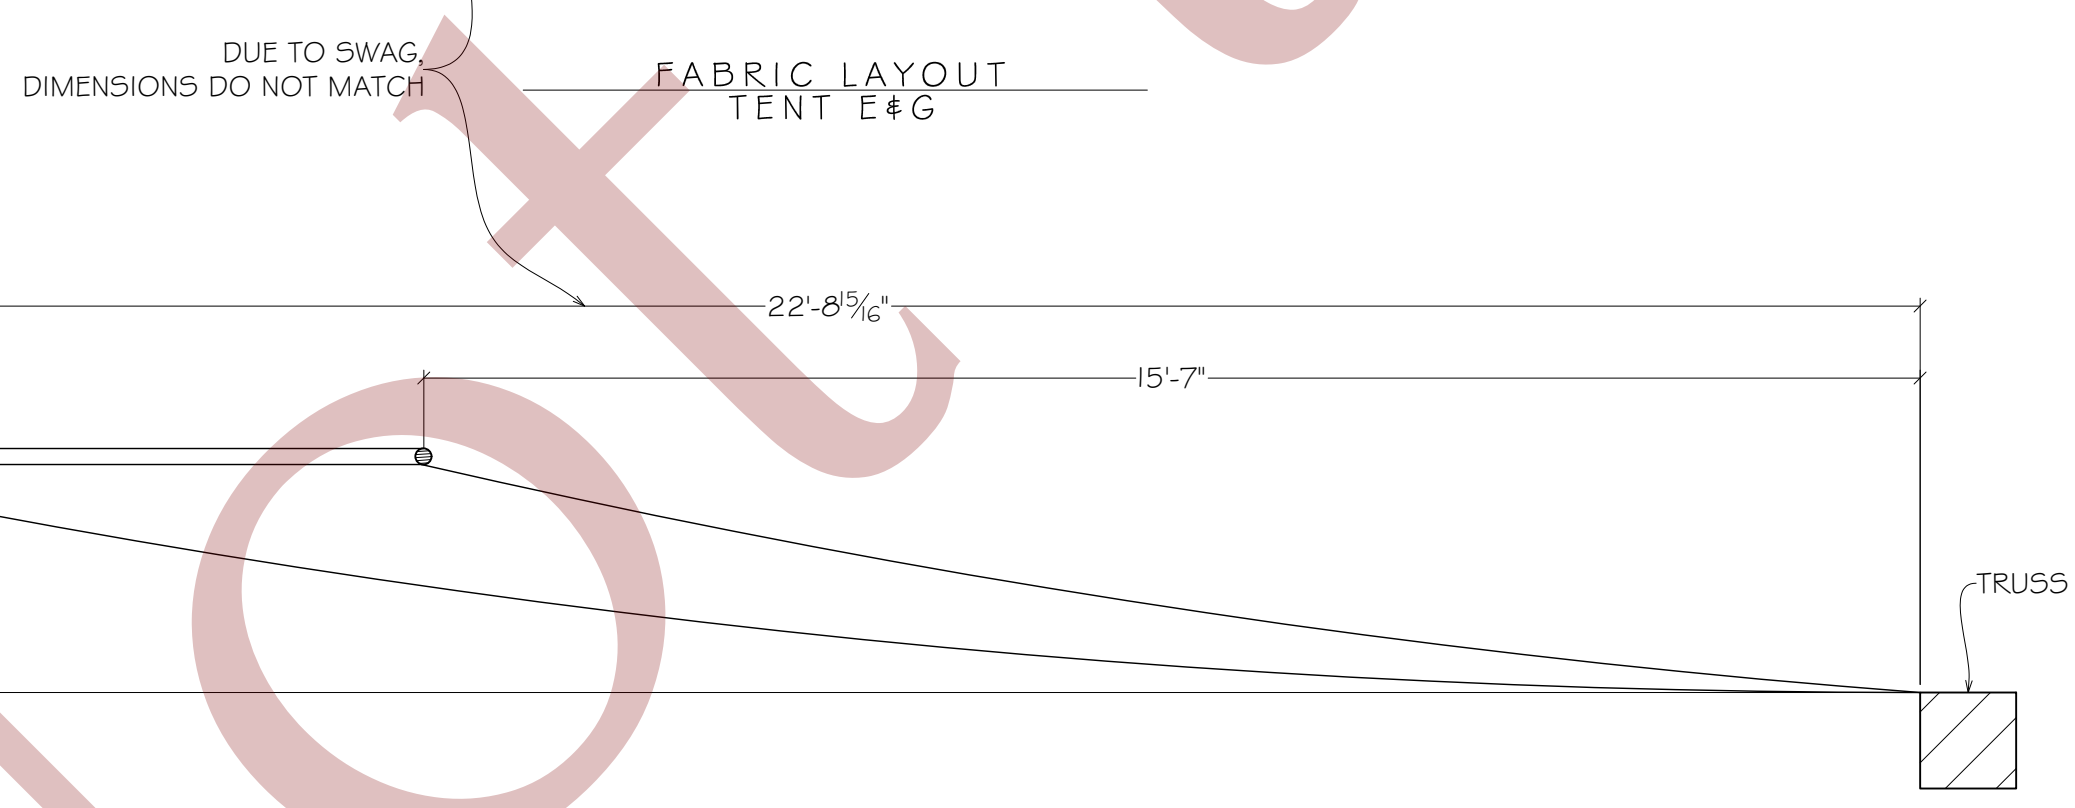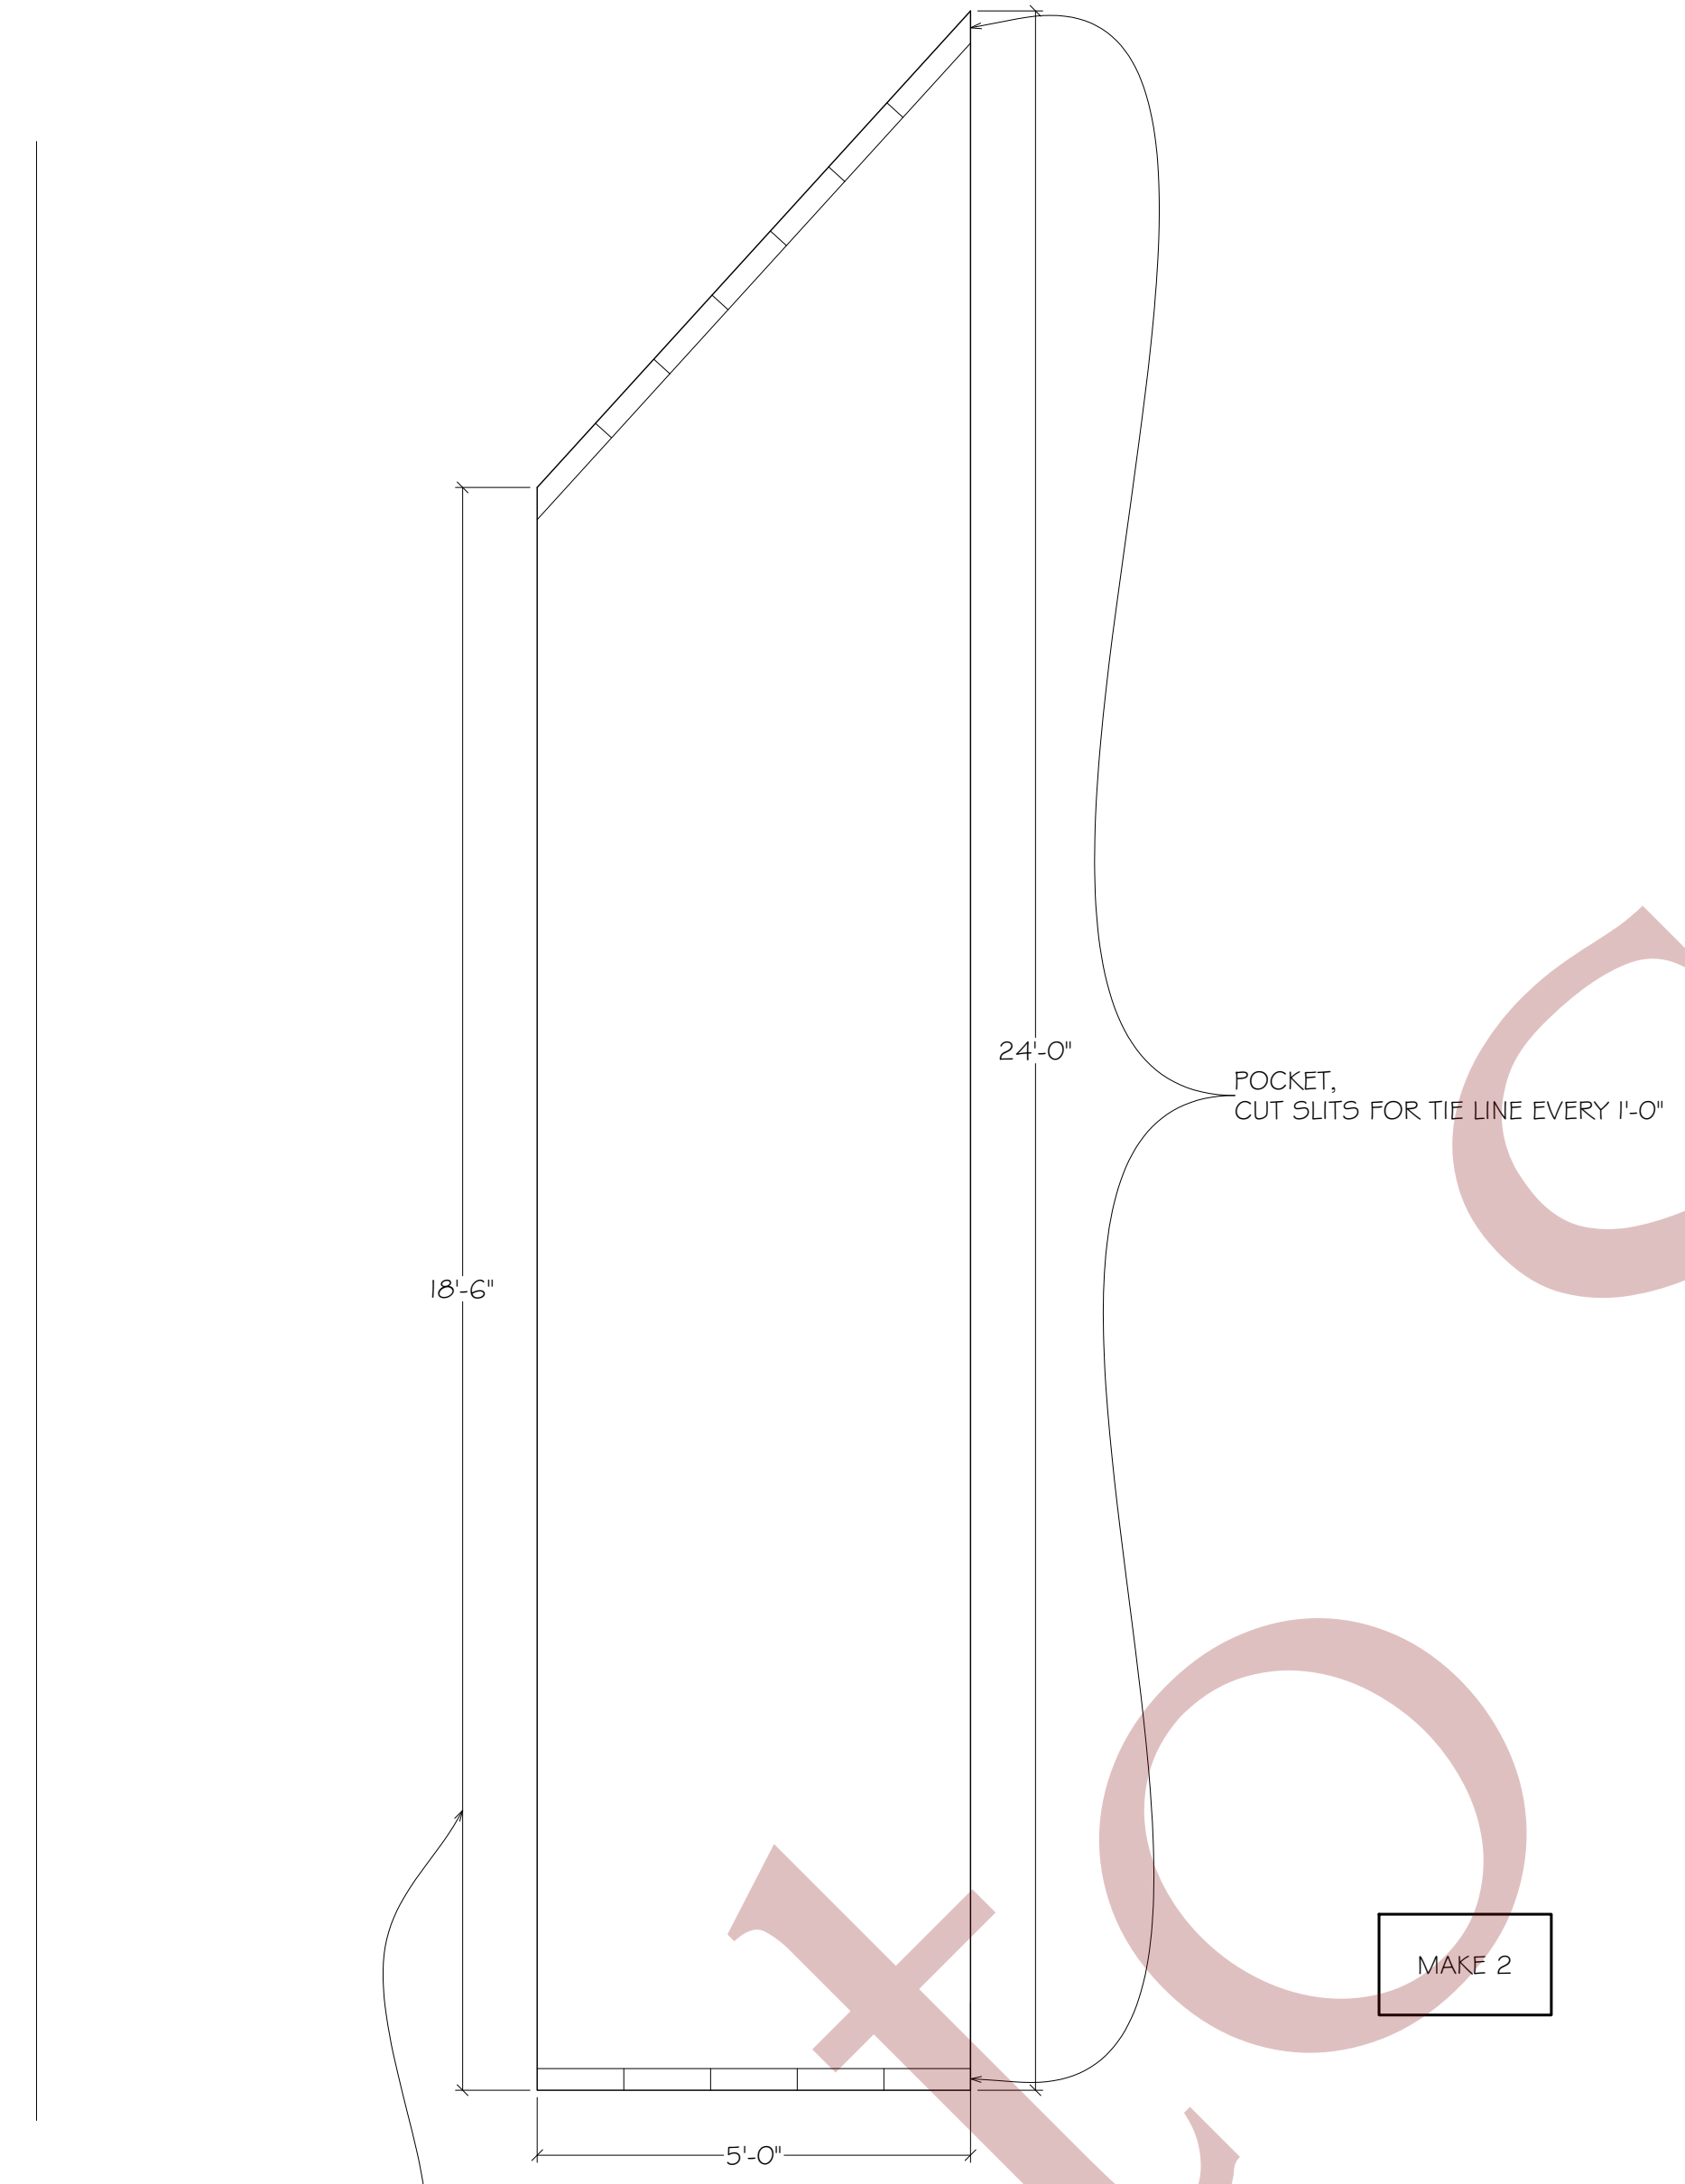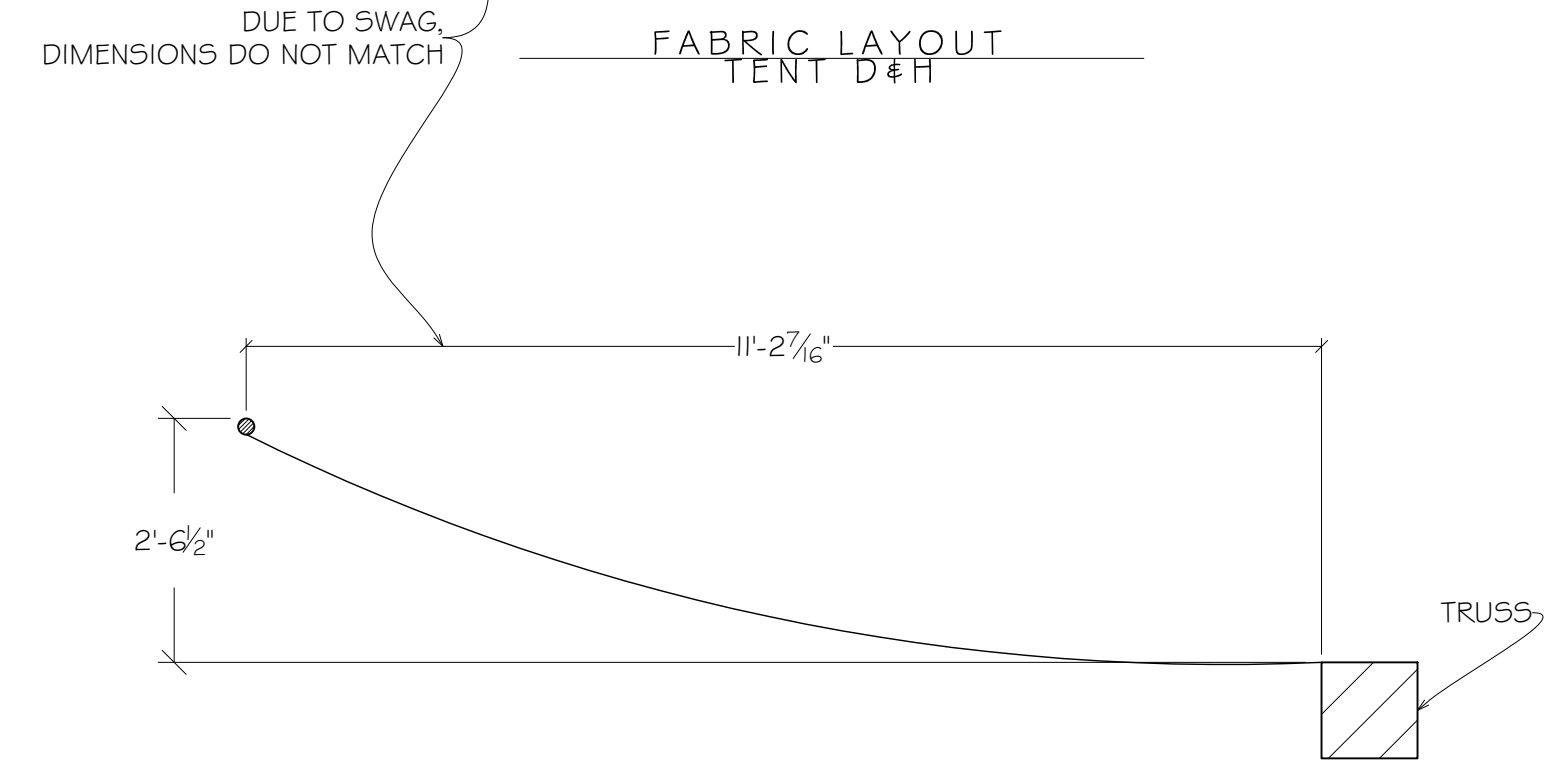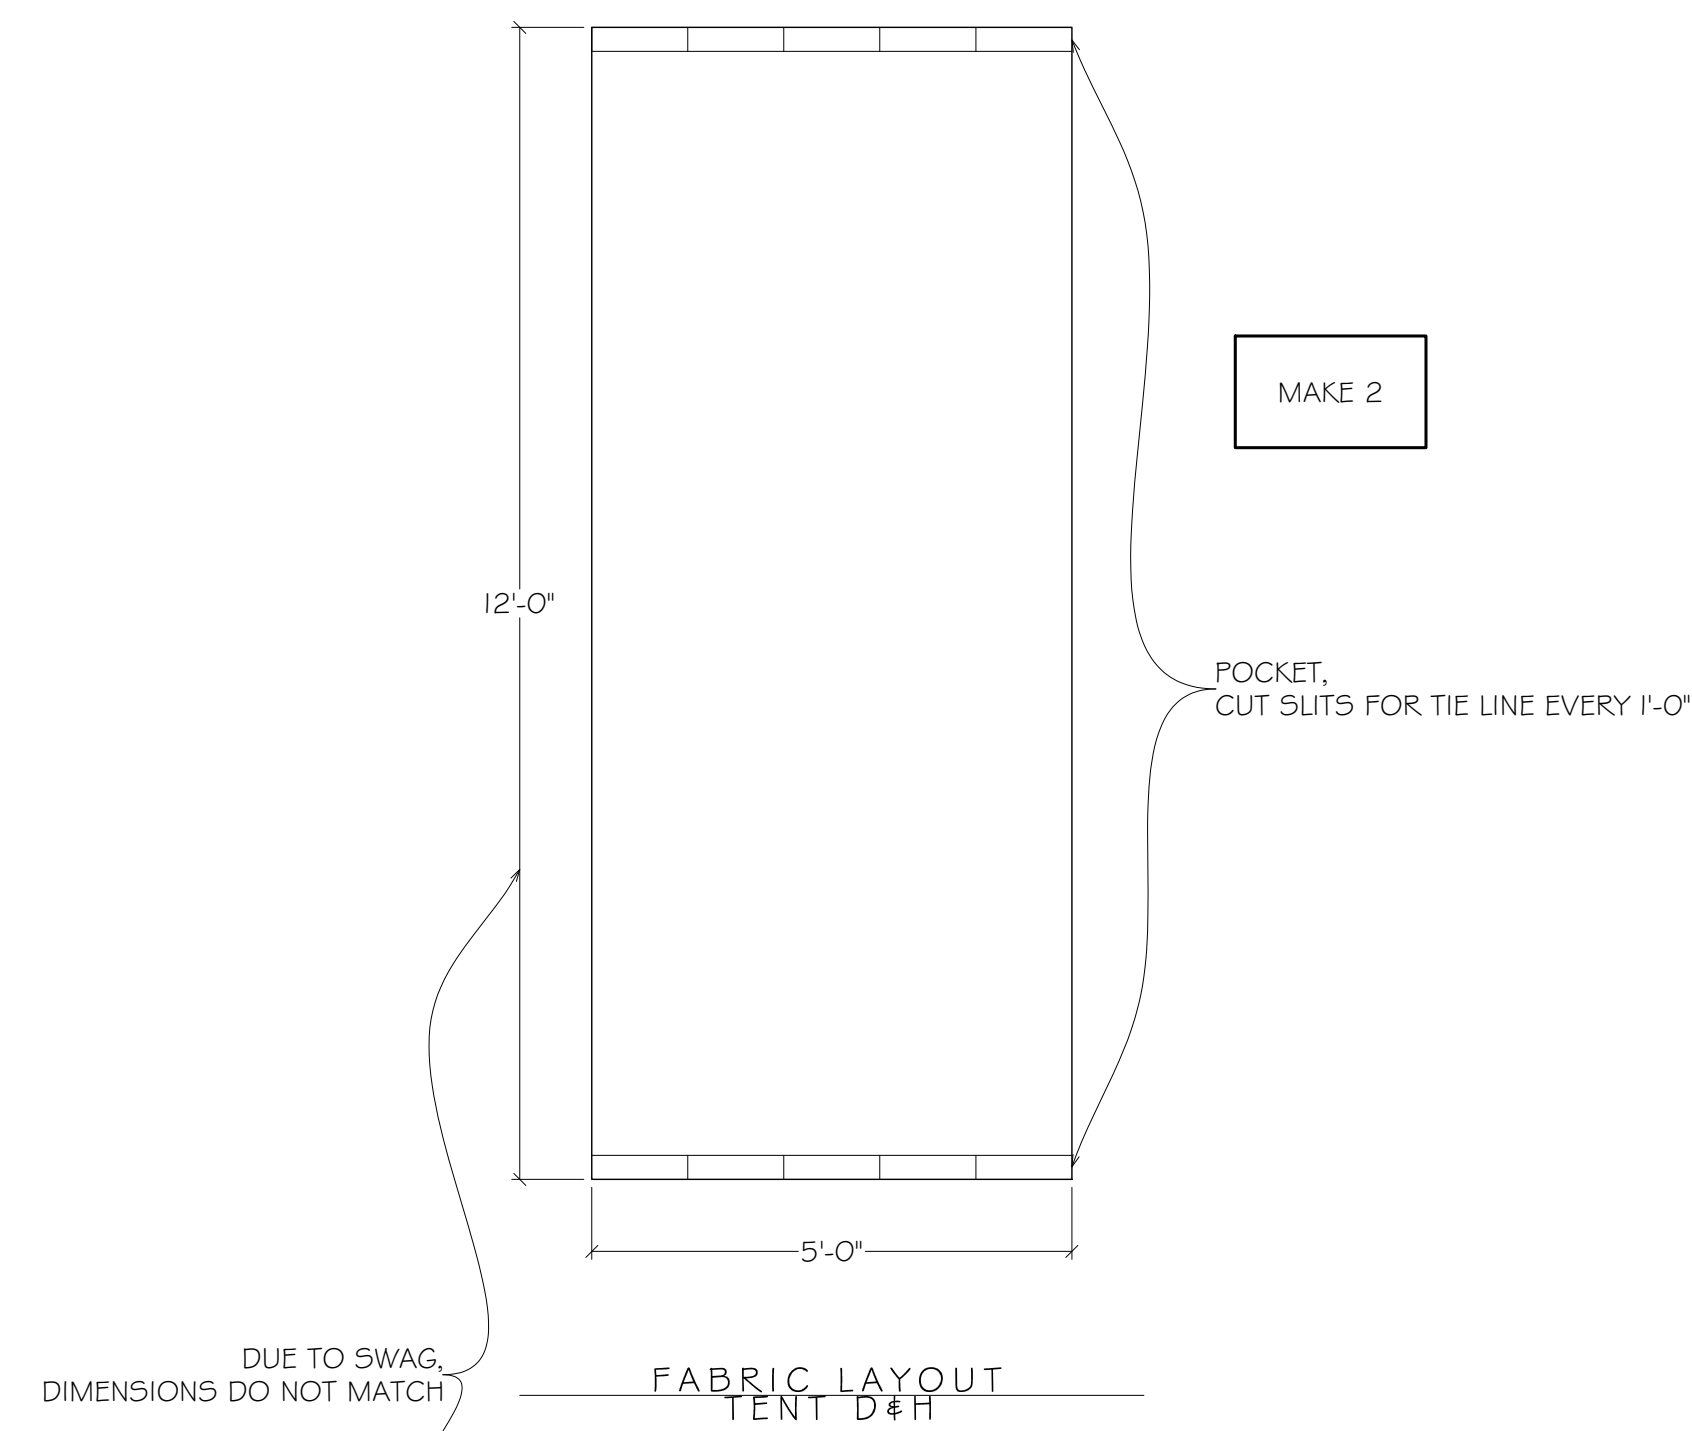


Indiana University Department of Theatre and Dance			
	Natasha Pierre and the Great Comet of 1812		8
	Tent D-H		
	DESIGNER: M. Jackson	DATE: 9/23/22	
	DIRECTOR: R. Roland	REV DATE:	
DRAWN BY: Rachel T. Shearon	1/2" = 1'-0"		

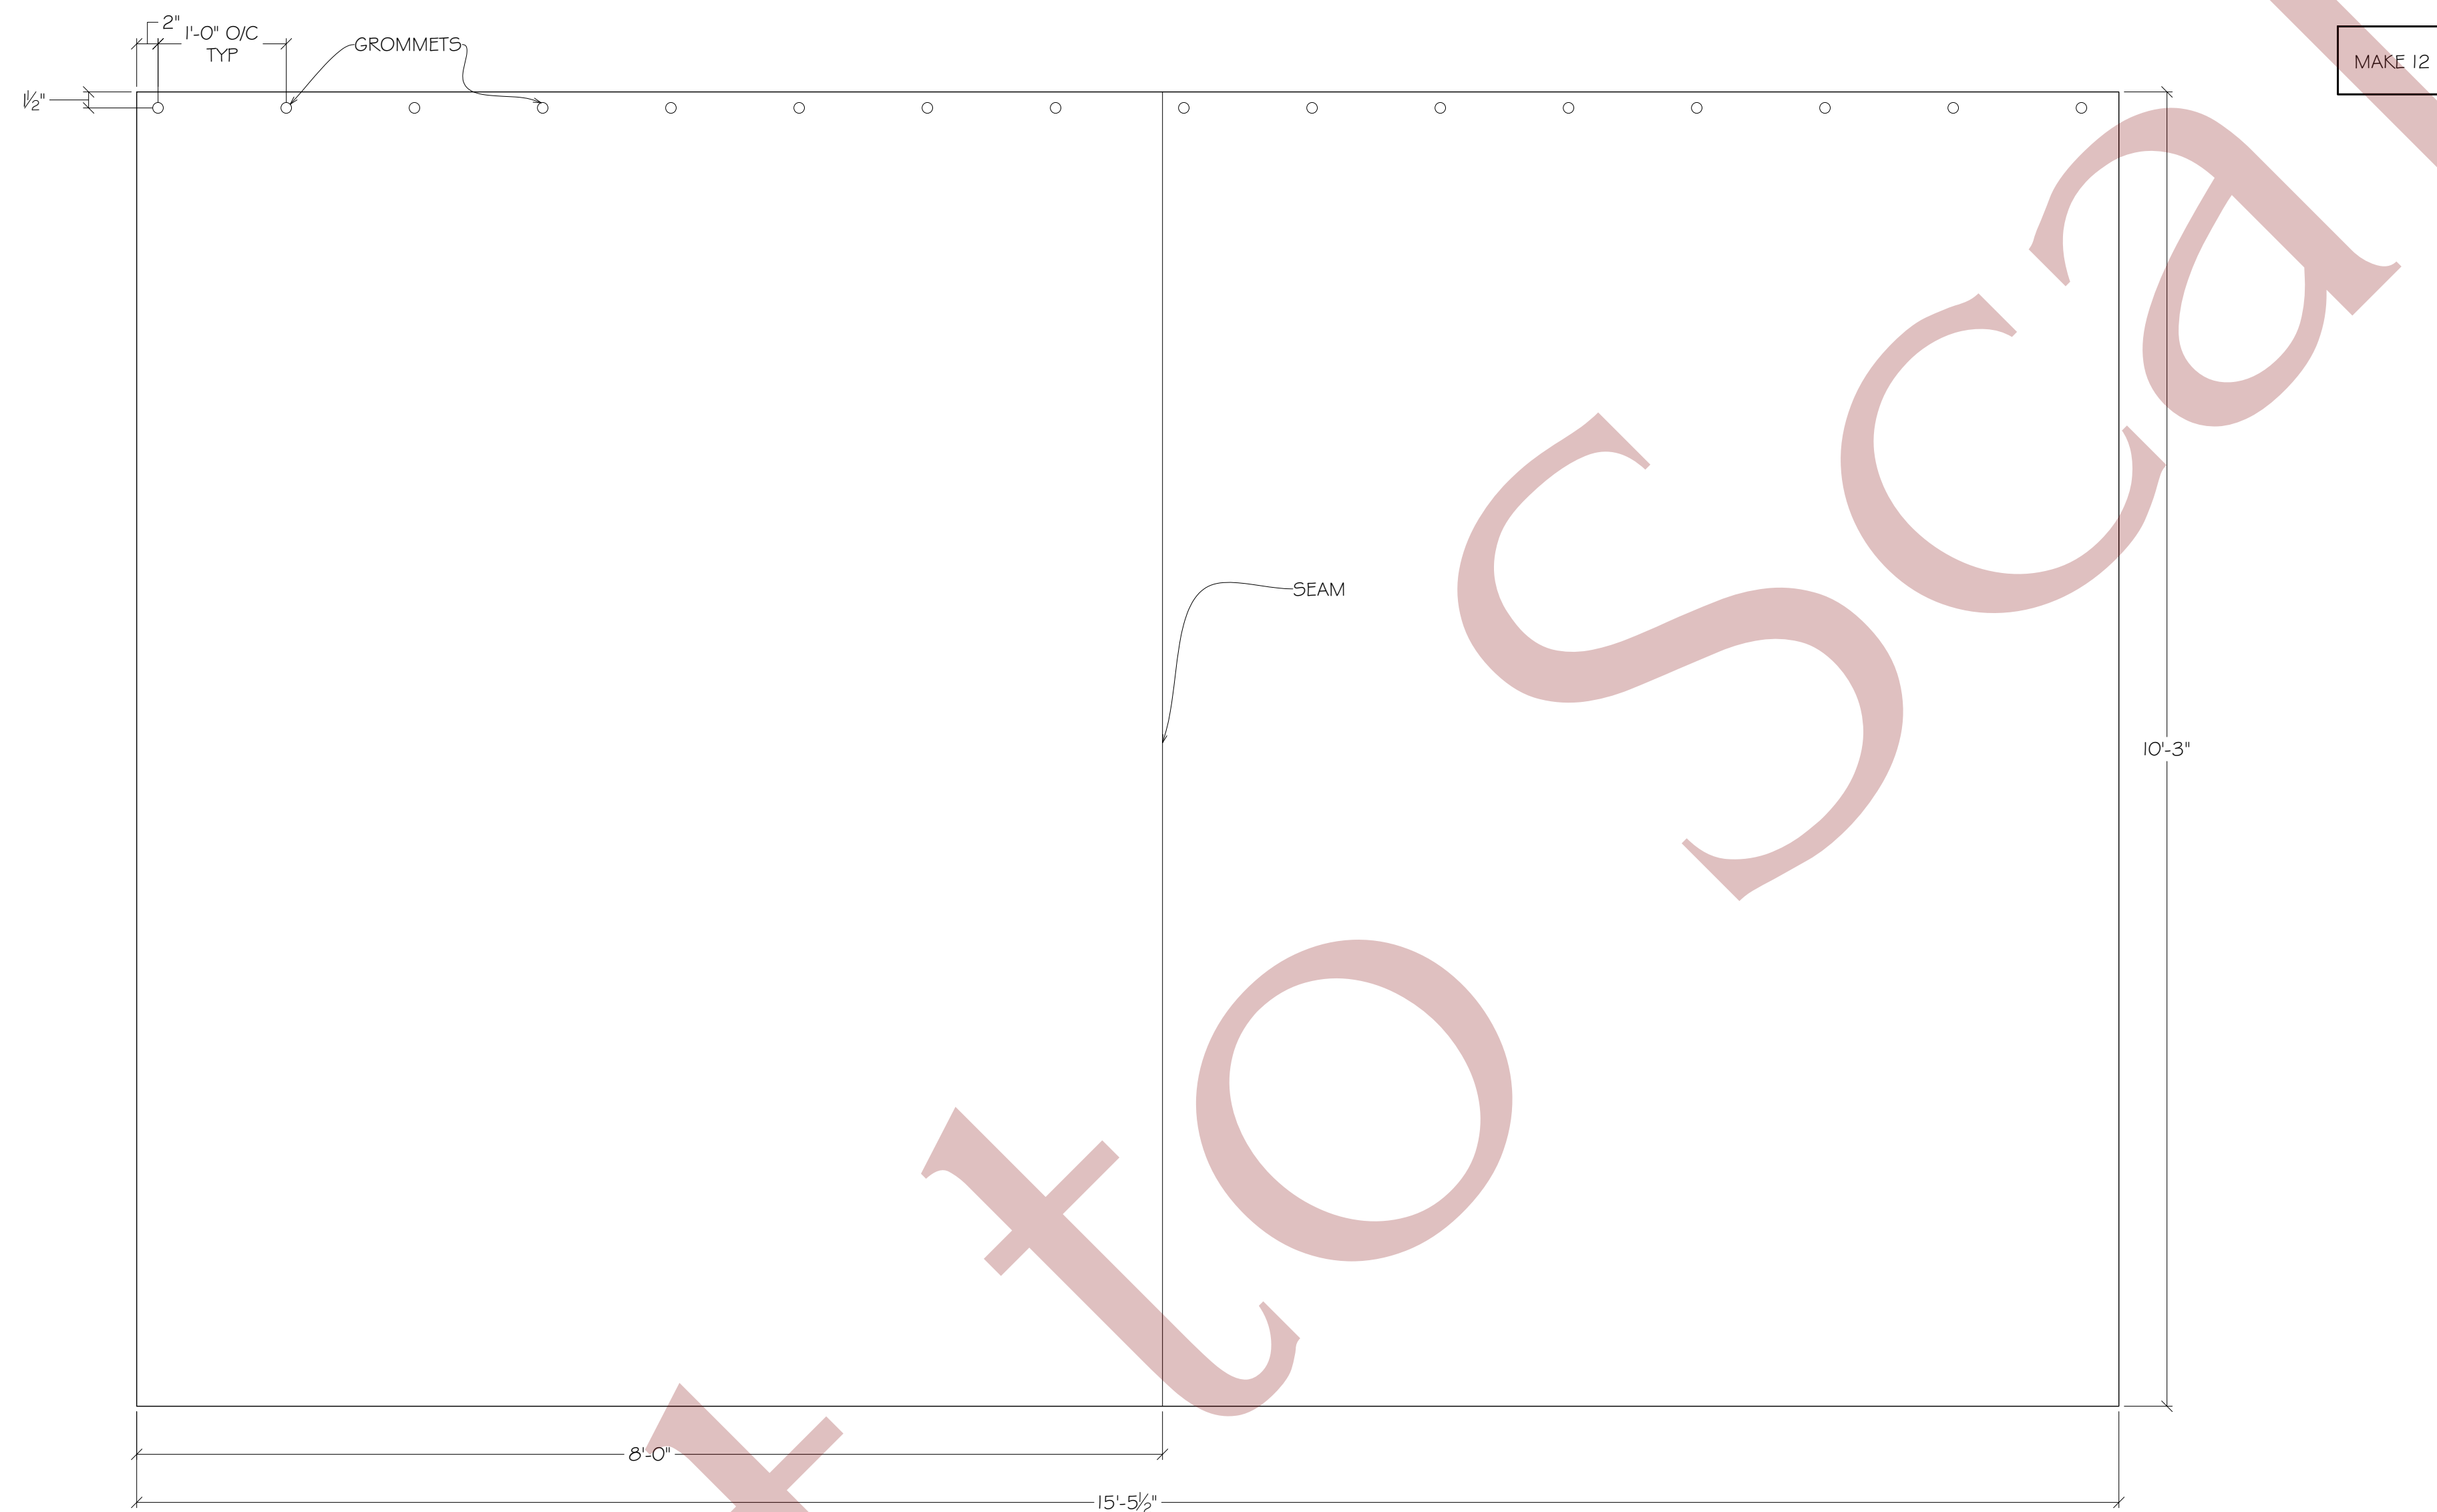


FRONT ELEVATION
MUSLIN MASKING PANELS


Indiana University Department of Theatre and Dance			
	Natasha Pierre and the Great Comet of 1812		
	Masking Panels		
	DESIGNER: M. Jackson	DATE: 9/23/22	9
	DIRECTOR: R. Roland	REV. DATE:	
DRAWN BY: Rachel T. Shearon	1" = 1'-0"		

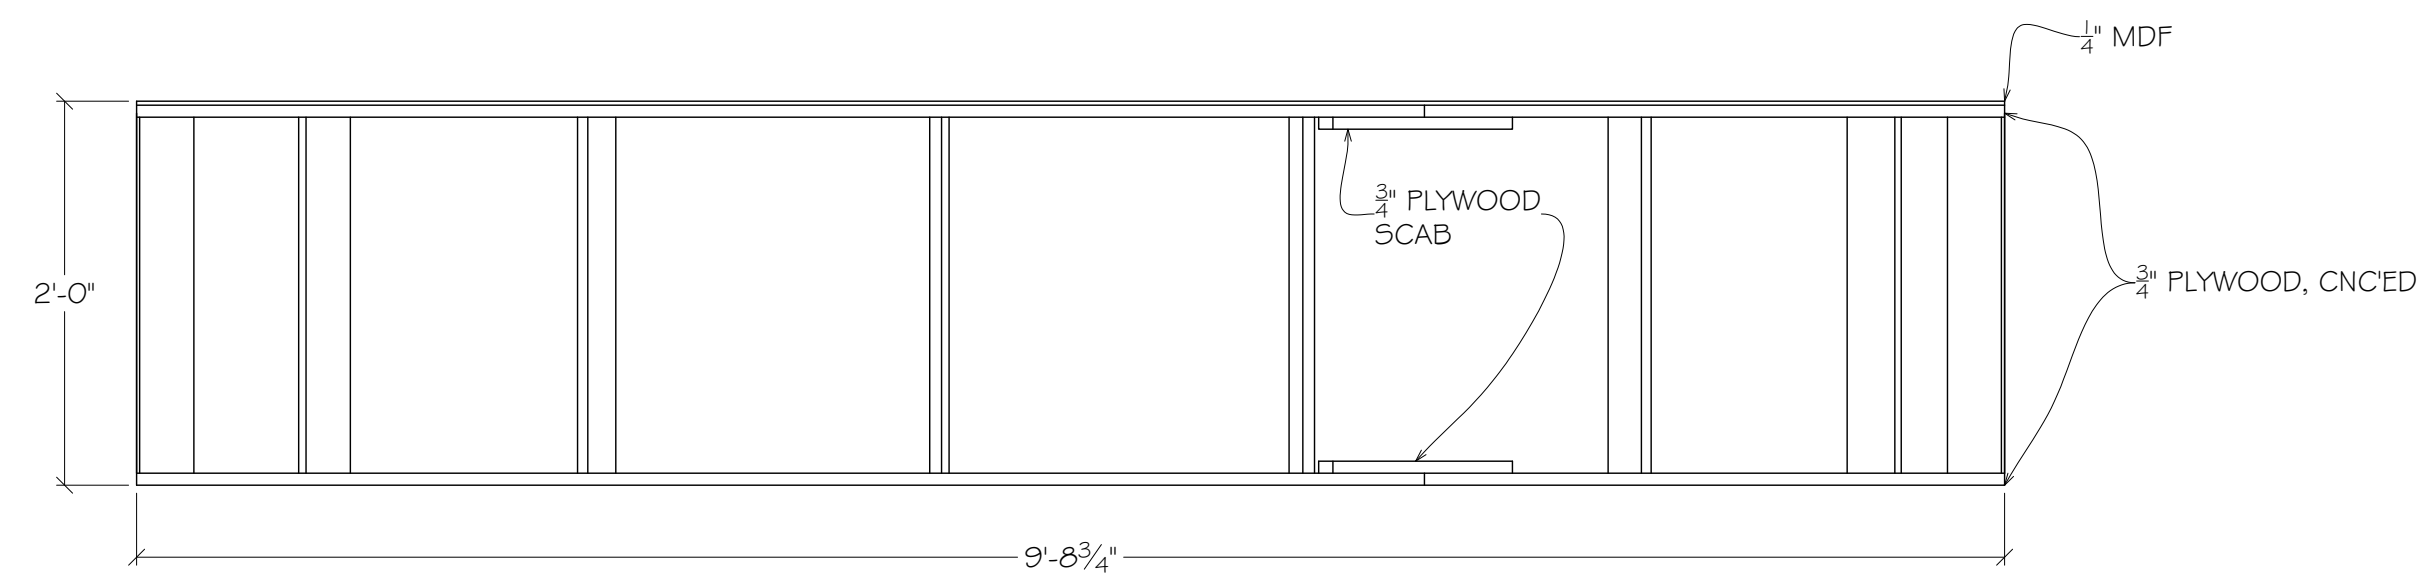

FRONT VIEW
SIDE WALLS

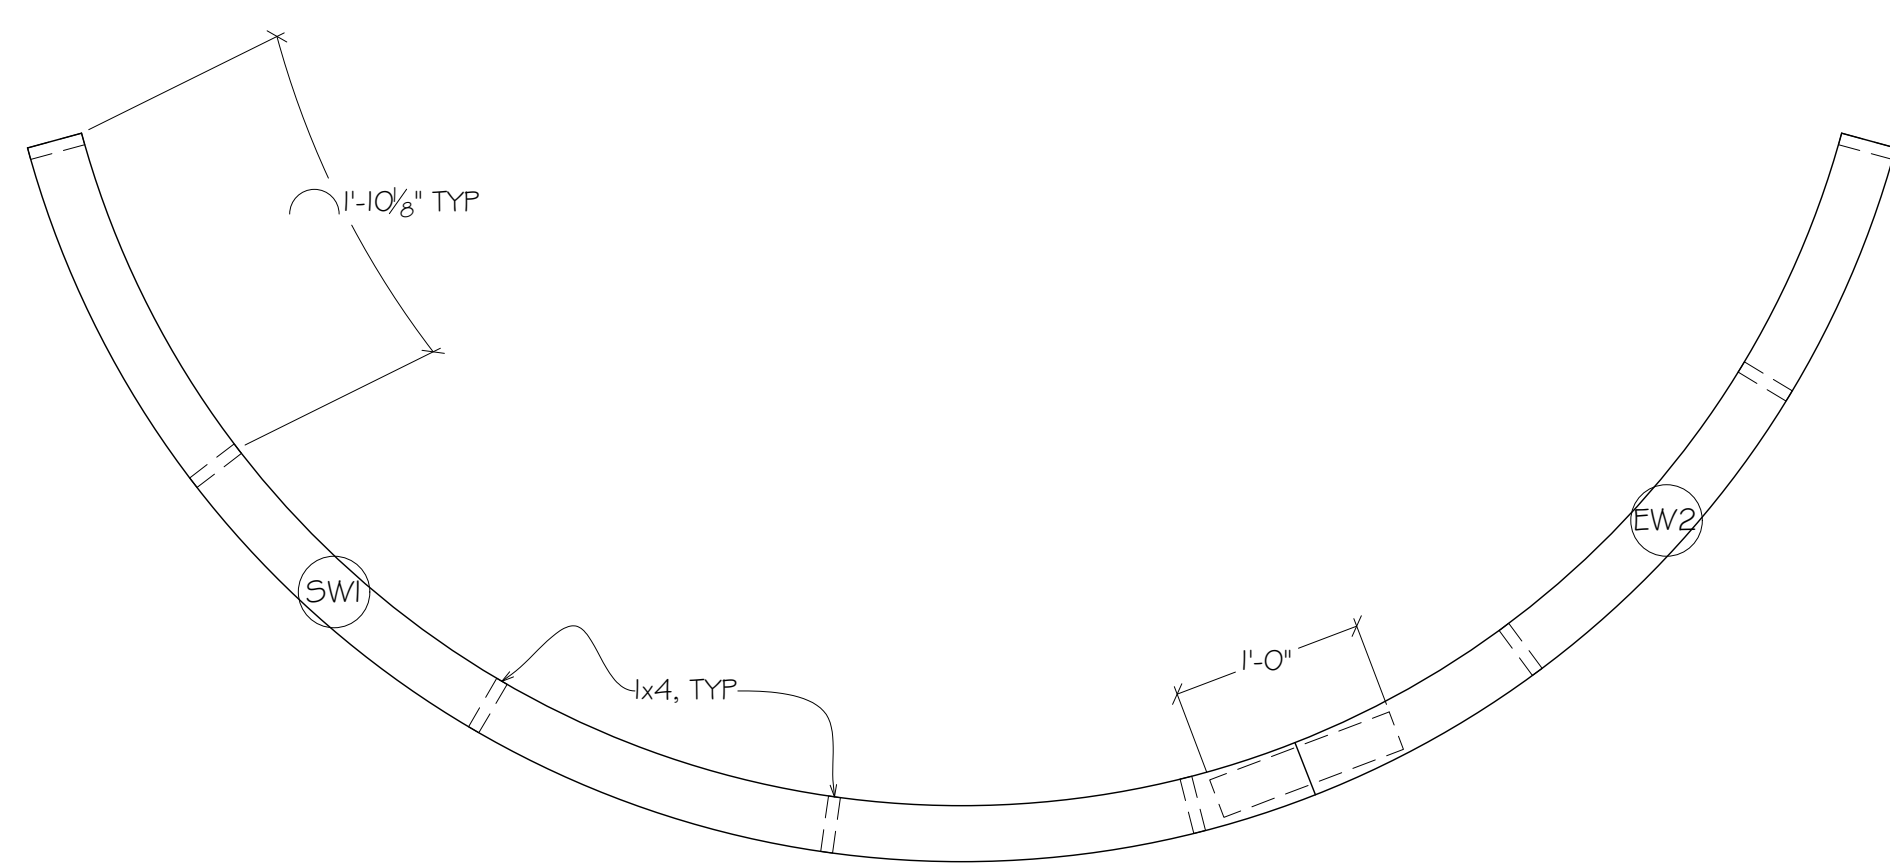


TOP VIEW
SIDE WALLS

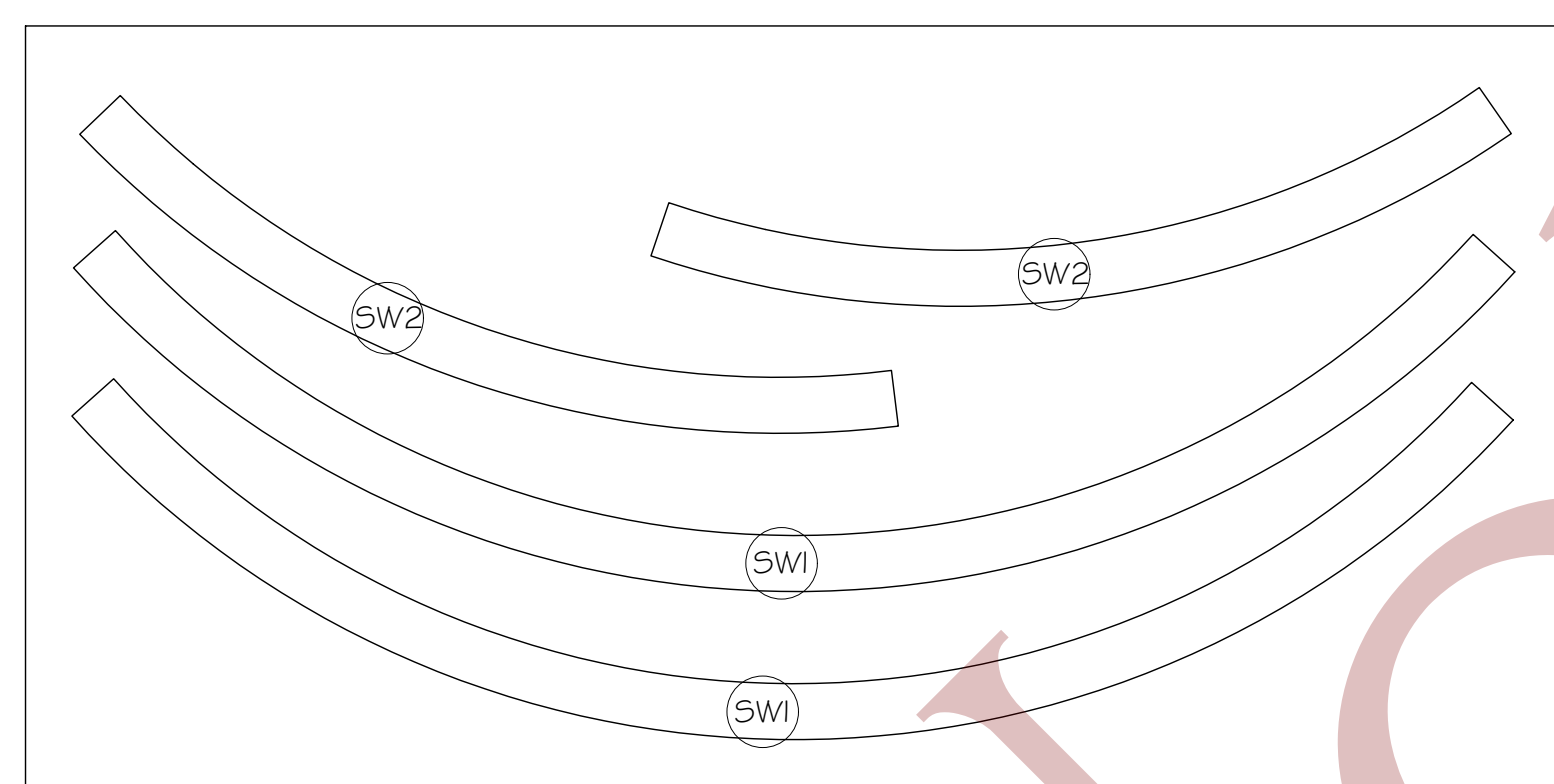


SIDE WALL CNC
1" = 1' - 0"

3/4" PLYWOOD
CUT 2


NOTE BOXES:
1. BUILD 2
2. SKIN EXTERIOR EDGE WITH BENDY-BOARD AFTER LIDDING
3. LEAVE INTERIOR EDGE OPEN FOR INSTALL

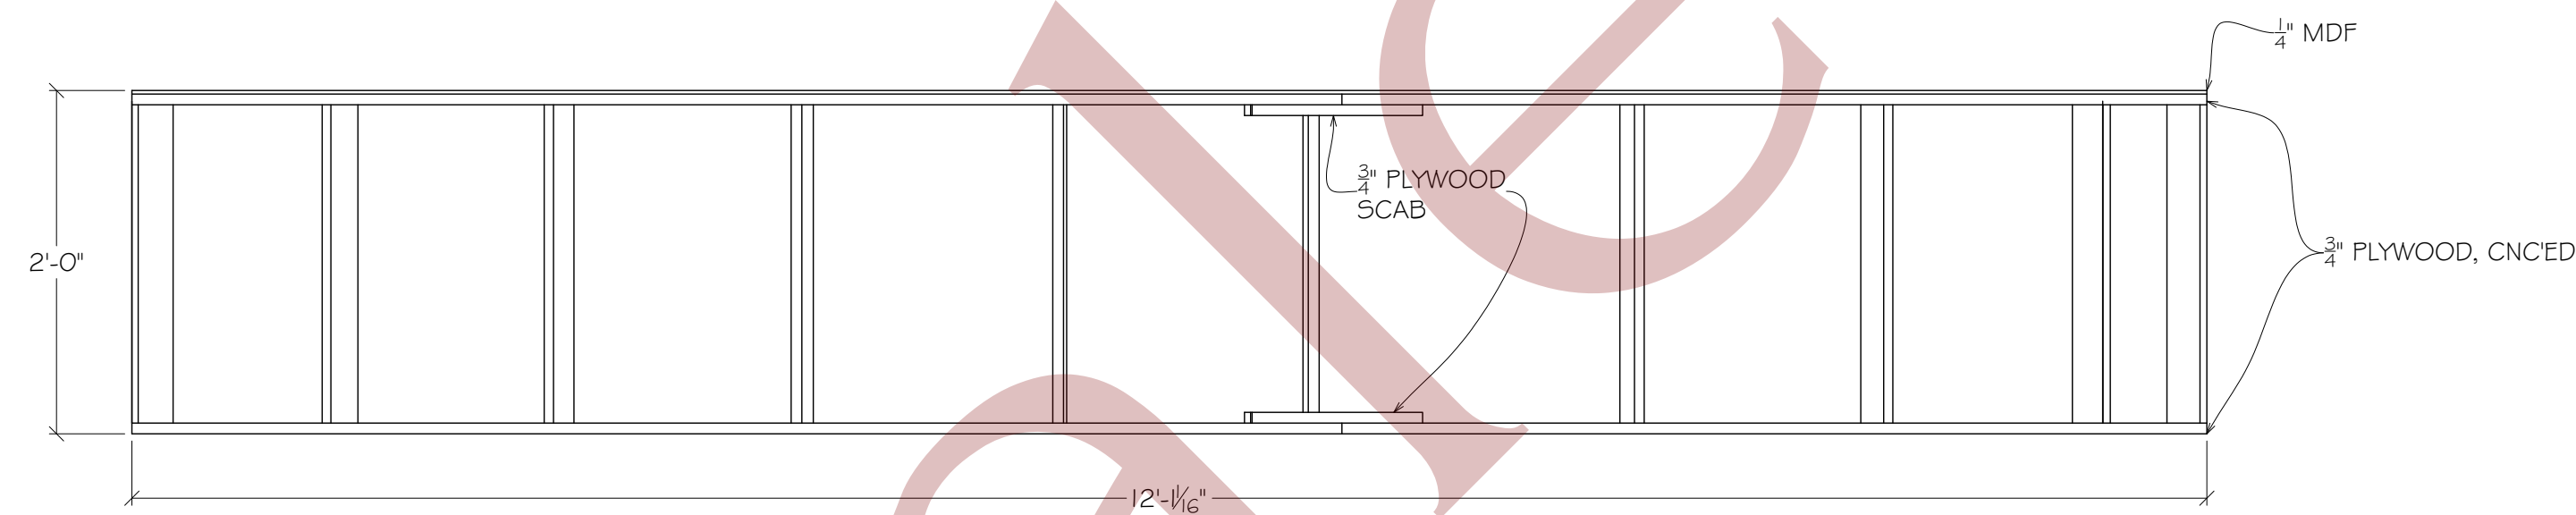

FRONT VIEW
CENTER WALL

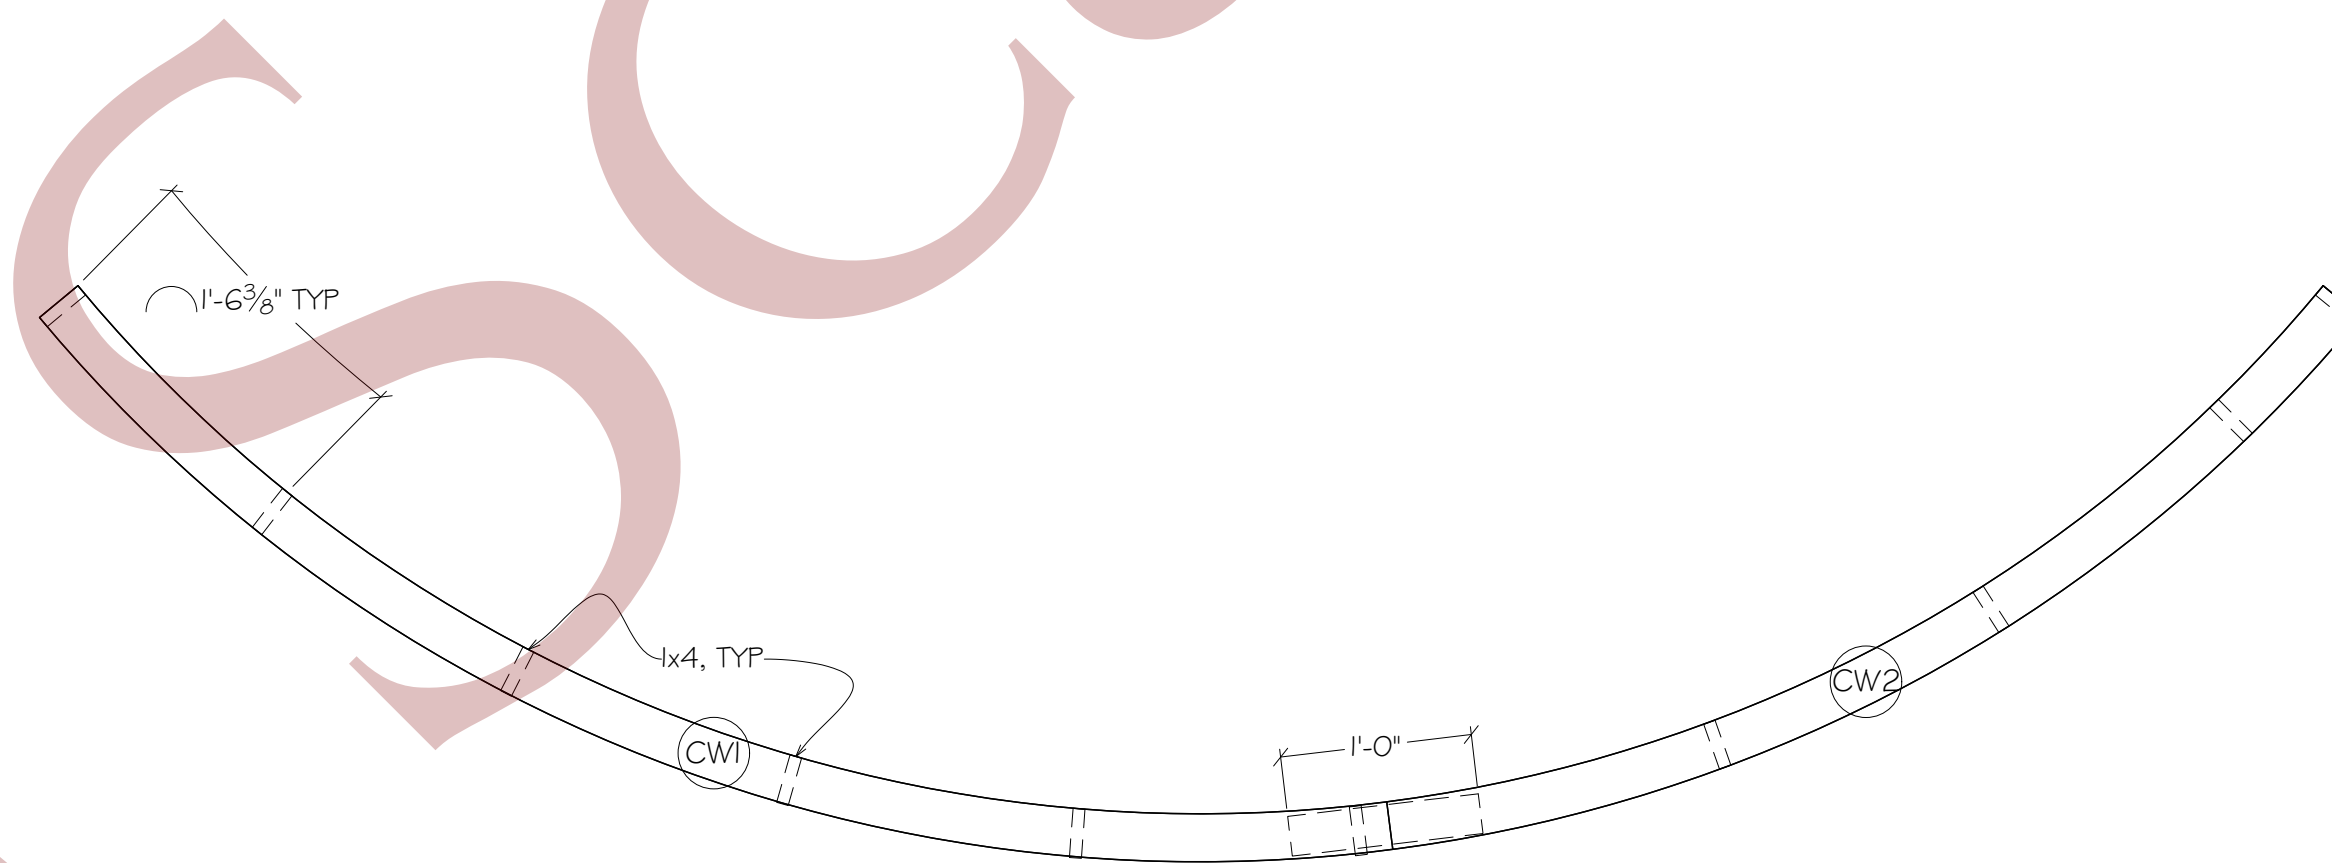

TOP VIEW
CENTER WALL

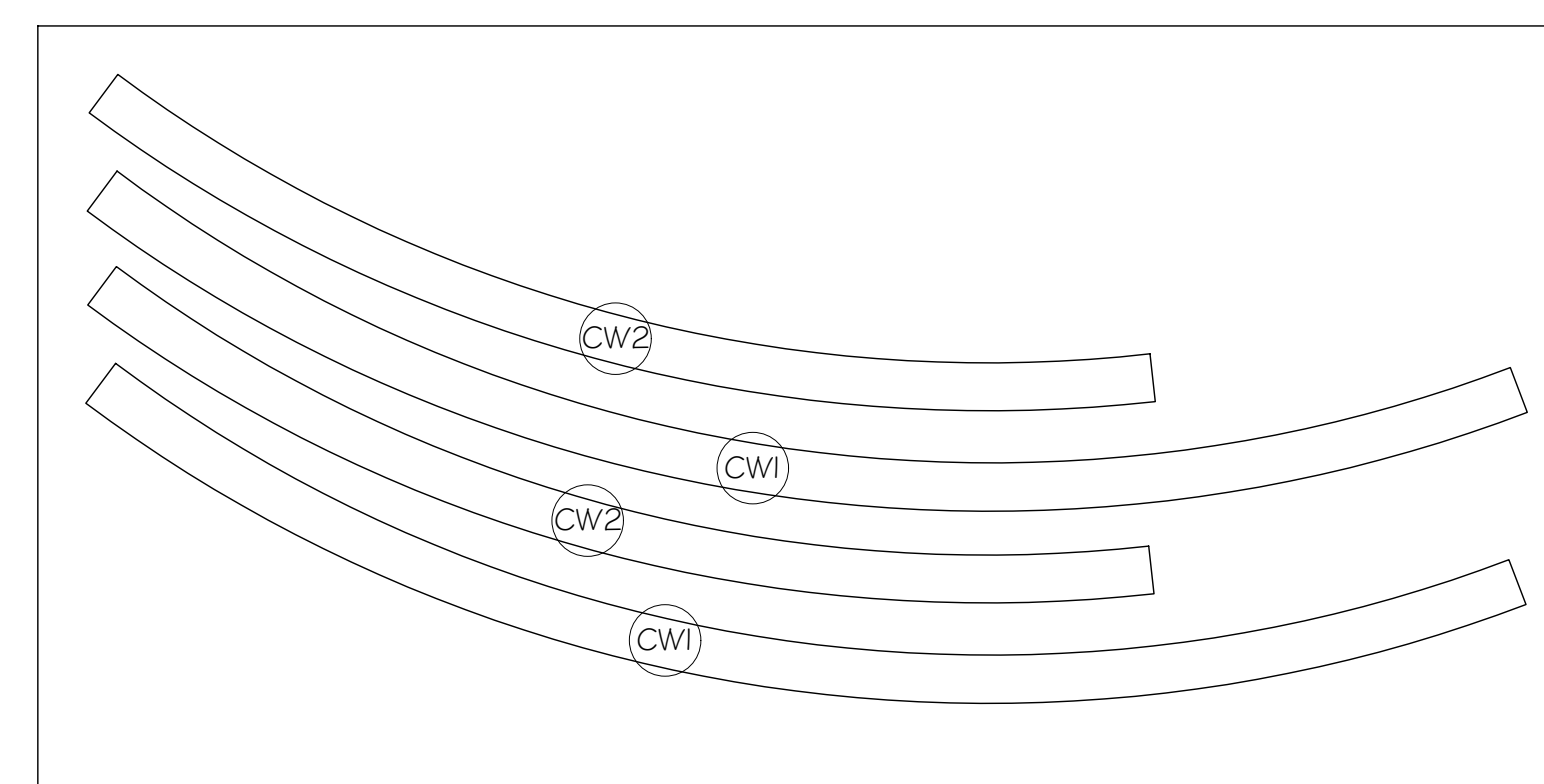

CENTER WALL CNC
1" = 1' - 0"

3/4" PLYWOOD

NOTE BOXES:
1. SKIN EXTERIOR EDGE WITH BENDY-BOARD AFTER LIDDING
2. LEAVE INTERIOR EDGE OPEN FOR INSTALL