



- KEY:
- A SR TOWER
 - B SL TOWER FRONT
 - C SL TOWER BACK
 - D SHELL DOORS
 - E SL BRICK WALL
 - F SR BRICK WALL
 - G GROUND ROW
 - H STREET SIGN
 - J WINDOW 1
 - K WINDOW 2
 - L FIRE PLACE
 - M ROLLING DOOR
 - N MR. MEMORY SIGN
 - P HANNAY WINDOW
 - Q FIRE PLACE
 - R CHESTS
 - S JOSEPH COUCH
 - T SHEEP
 - U BEACH BALLS
 - V PLATFORM FOR DOOR
 - W CHAIRS
 - X HANNAY DESK
 - Z LAMPPOST

Indiana University Summer Theatre				
	JOSEPH & THE AMAZING TECHNICOLOR DREAMCOAT			
	GROUNDPLAN			
	DESIGNER:	RACHEL ROSE BURKE	DATE:	5/23/22
	DIRECTOR:	DJ GRAY	REV DATE:	5/30/22
DRAWN BY:	RACHEL T. SHEARON	SCALE:	1/4" = 1'-0"	

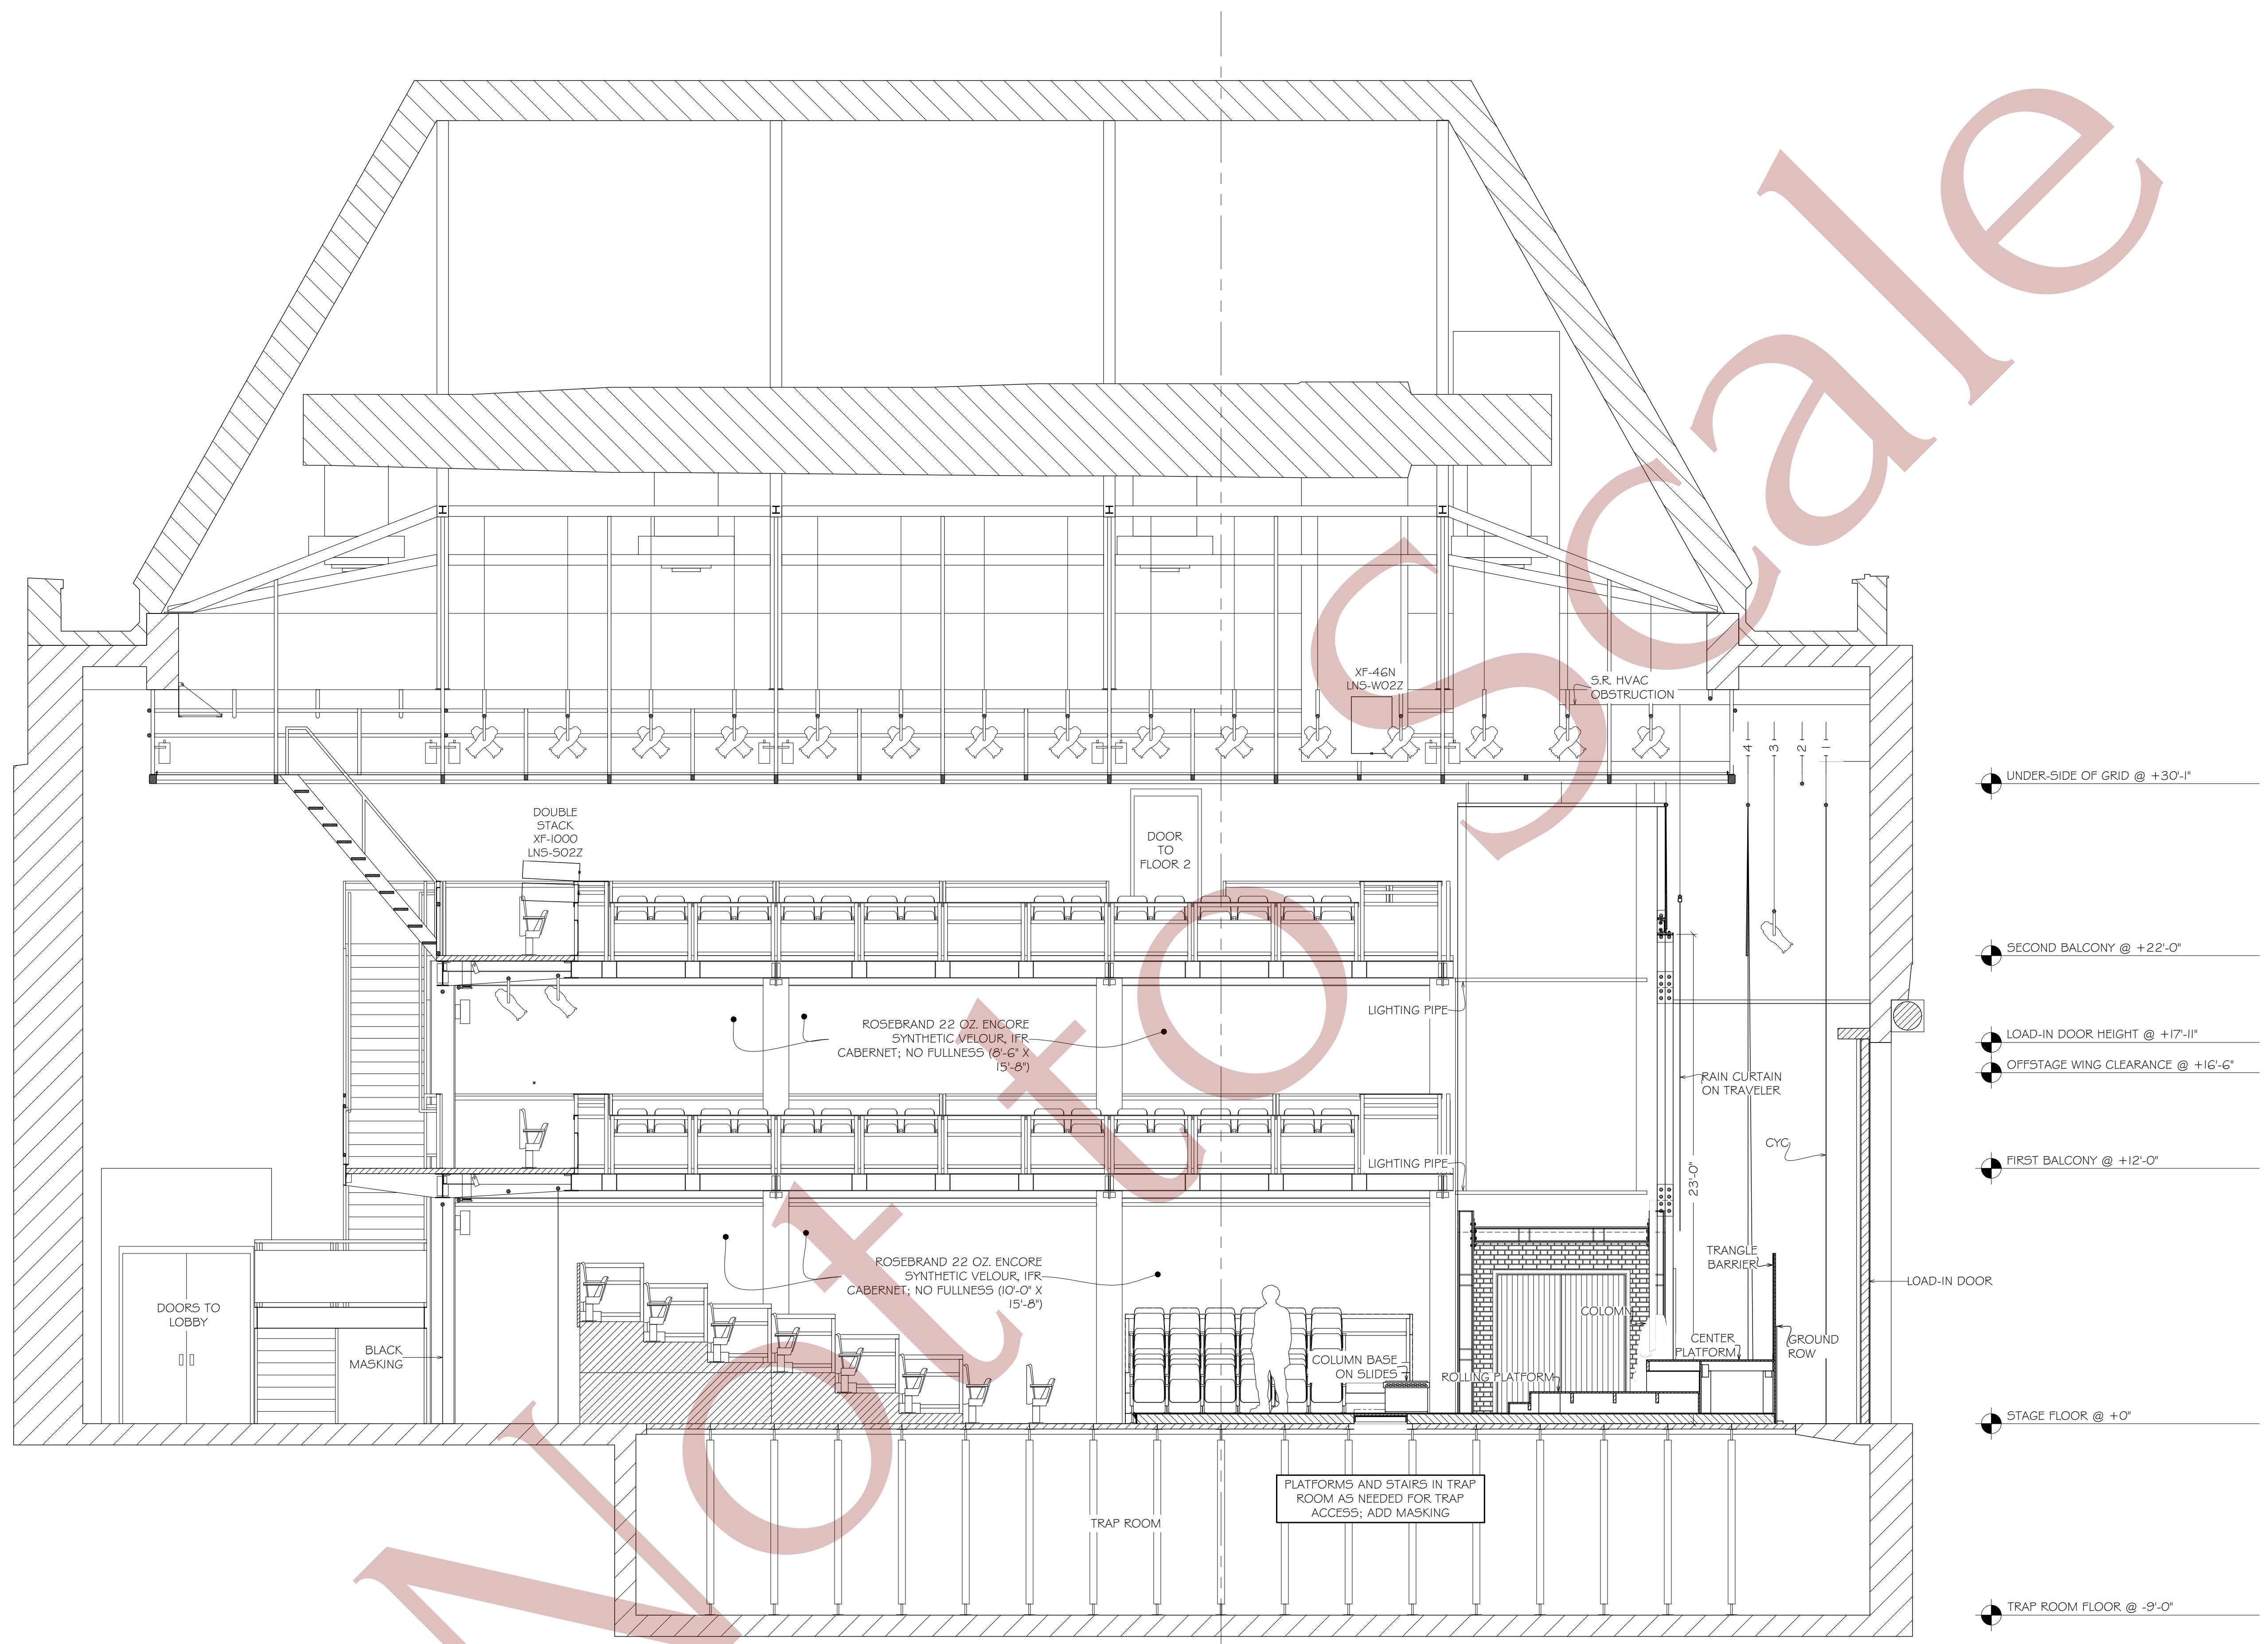


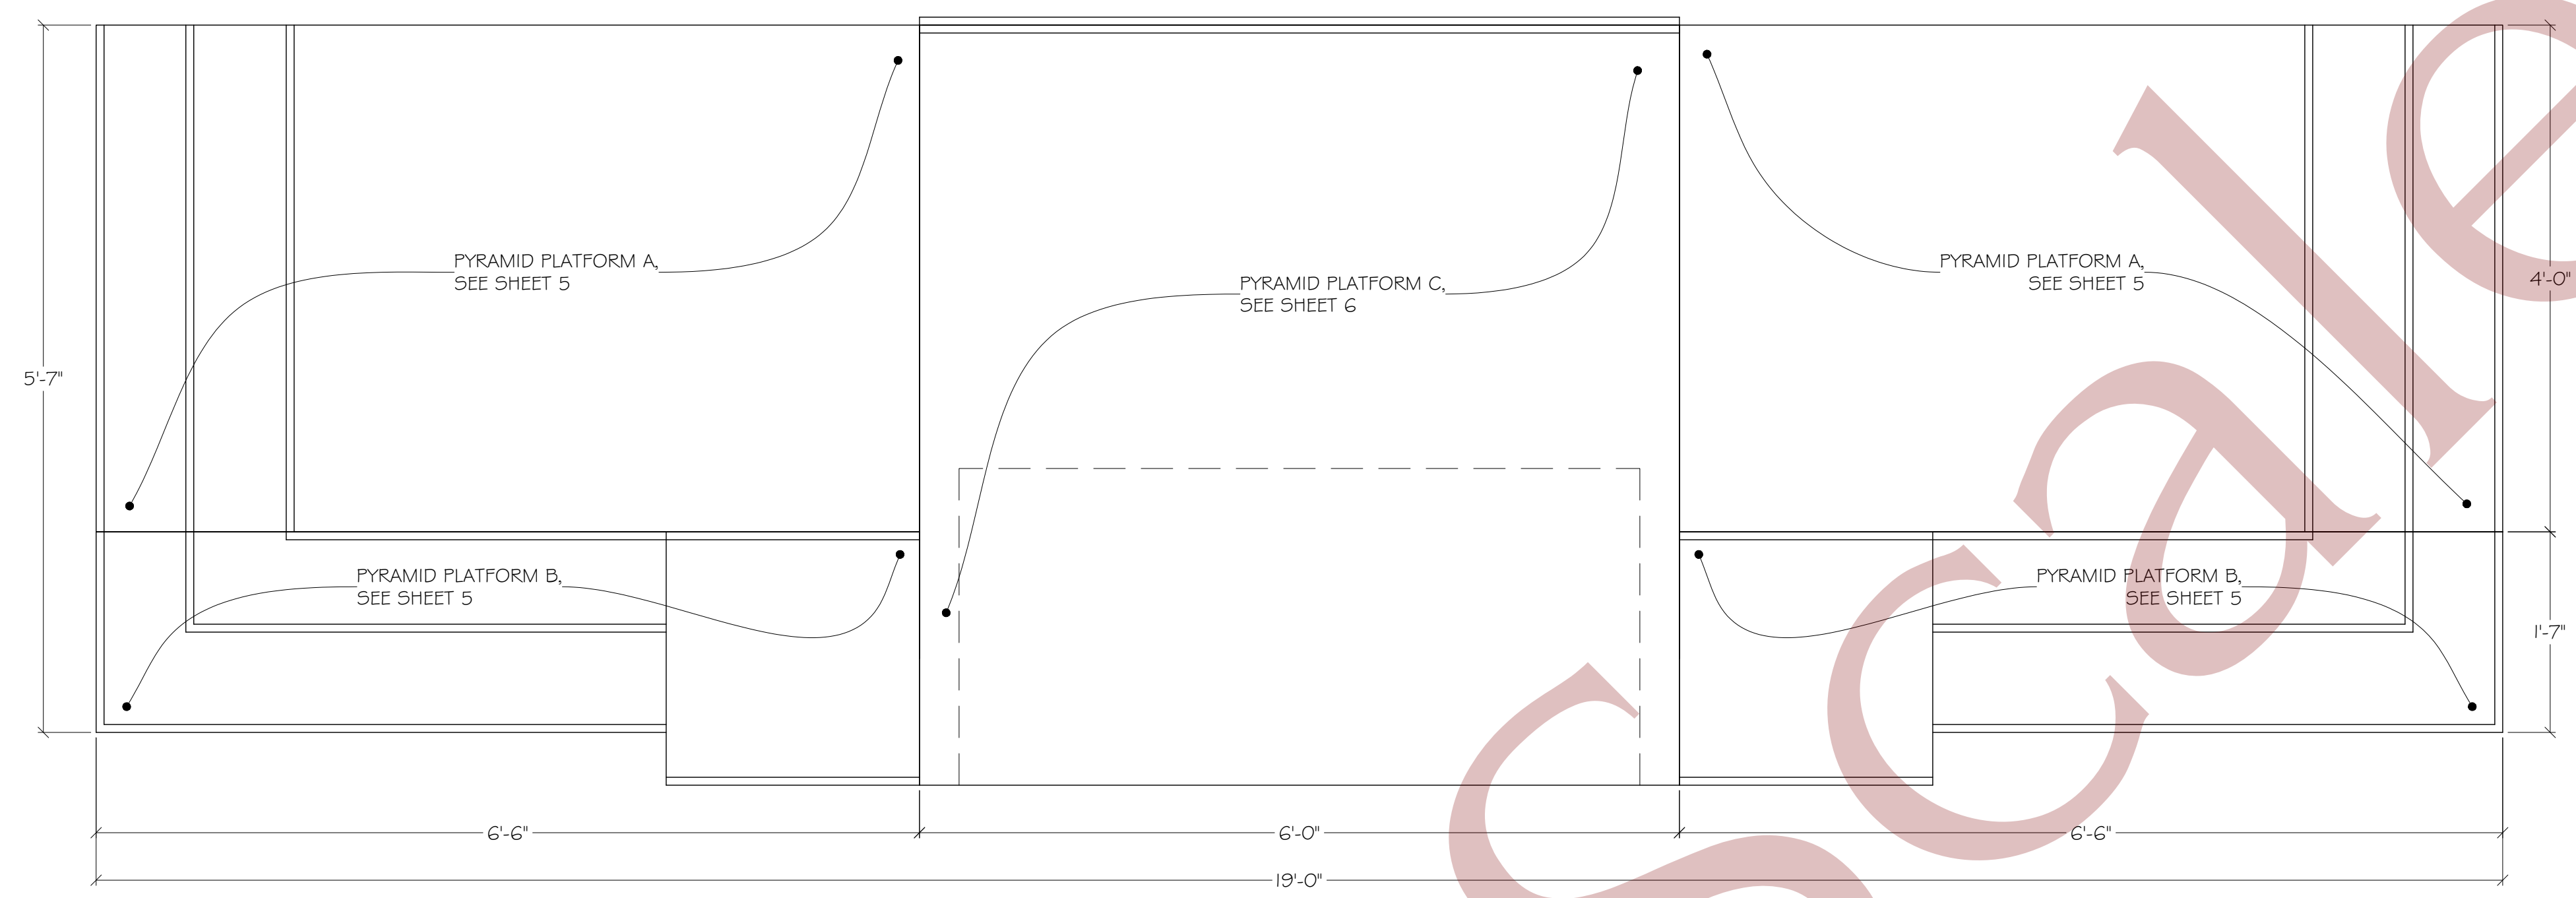
- UNDER-SIDE OF GRID @ +30'-1"
- SECOND BALCONY @ +22'-0"
- LOAD-IN DOOR HEIGHT @ +17'-11"
- OFFSTAGE WING CLEARANCE @ +16'-6"
- FIRST BALCONY @ +12'-0"
- STAGE FLOOR @ +0'
- TRAP ROOM FLOOR @ -9'-0"

Indiana University Summer Theatre			
	JOSEPH & THE AMAZING TECHNICOLOR DREAMCOAT CENTERLINE SECTION		
	DESIGNER:	RACHEL ROSE BURKE	DATE: 5/23/22
	DIRECTOR:	DJ GRAY	REV DATE: 5/30/22
	DRAWN BY:	RACHEL T. SHEARON	1/4" = 1'-0"

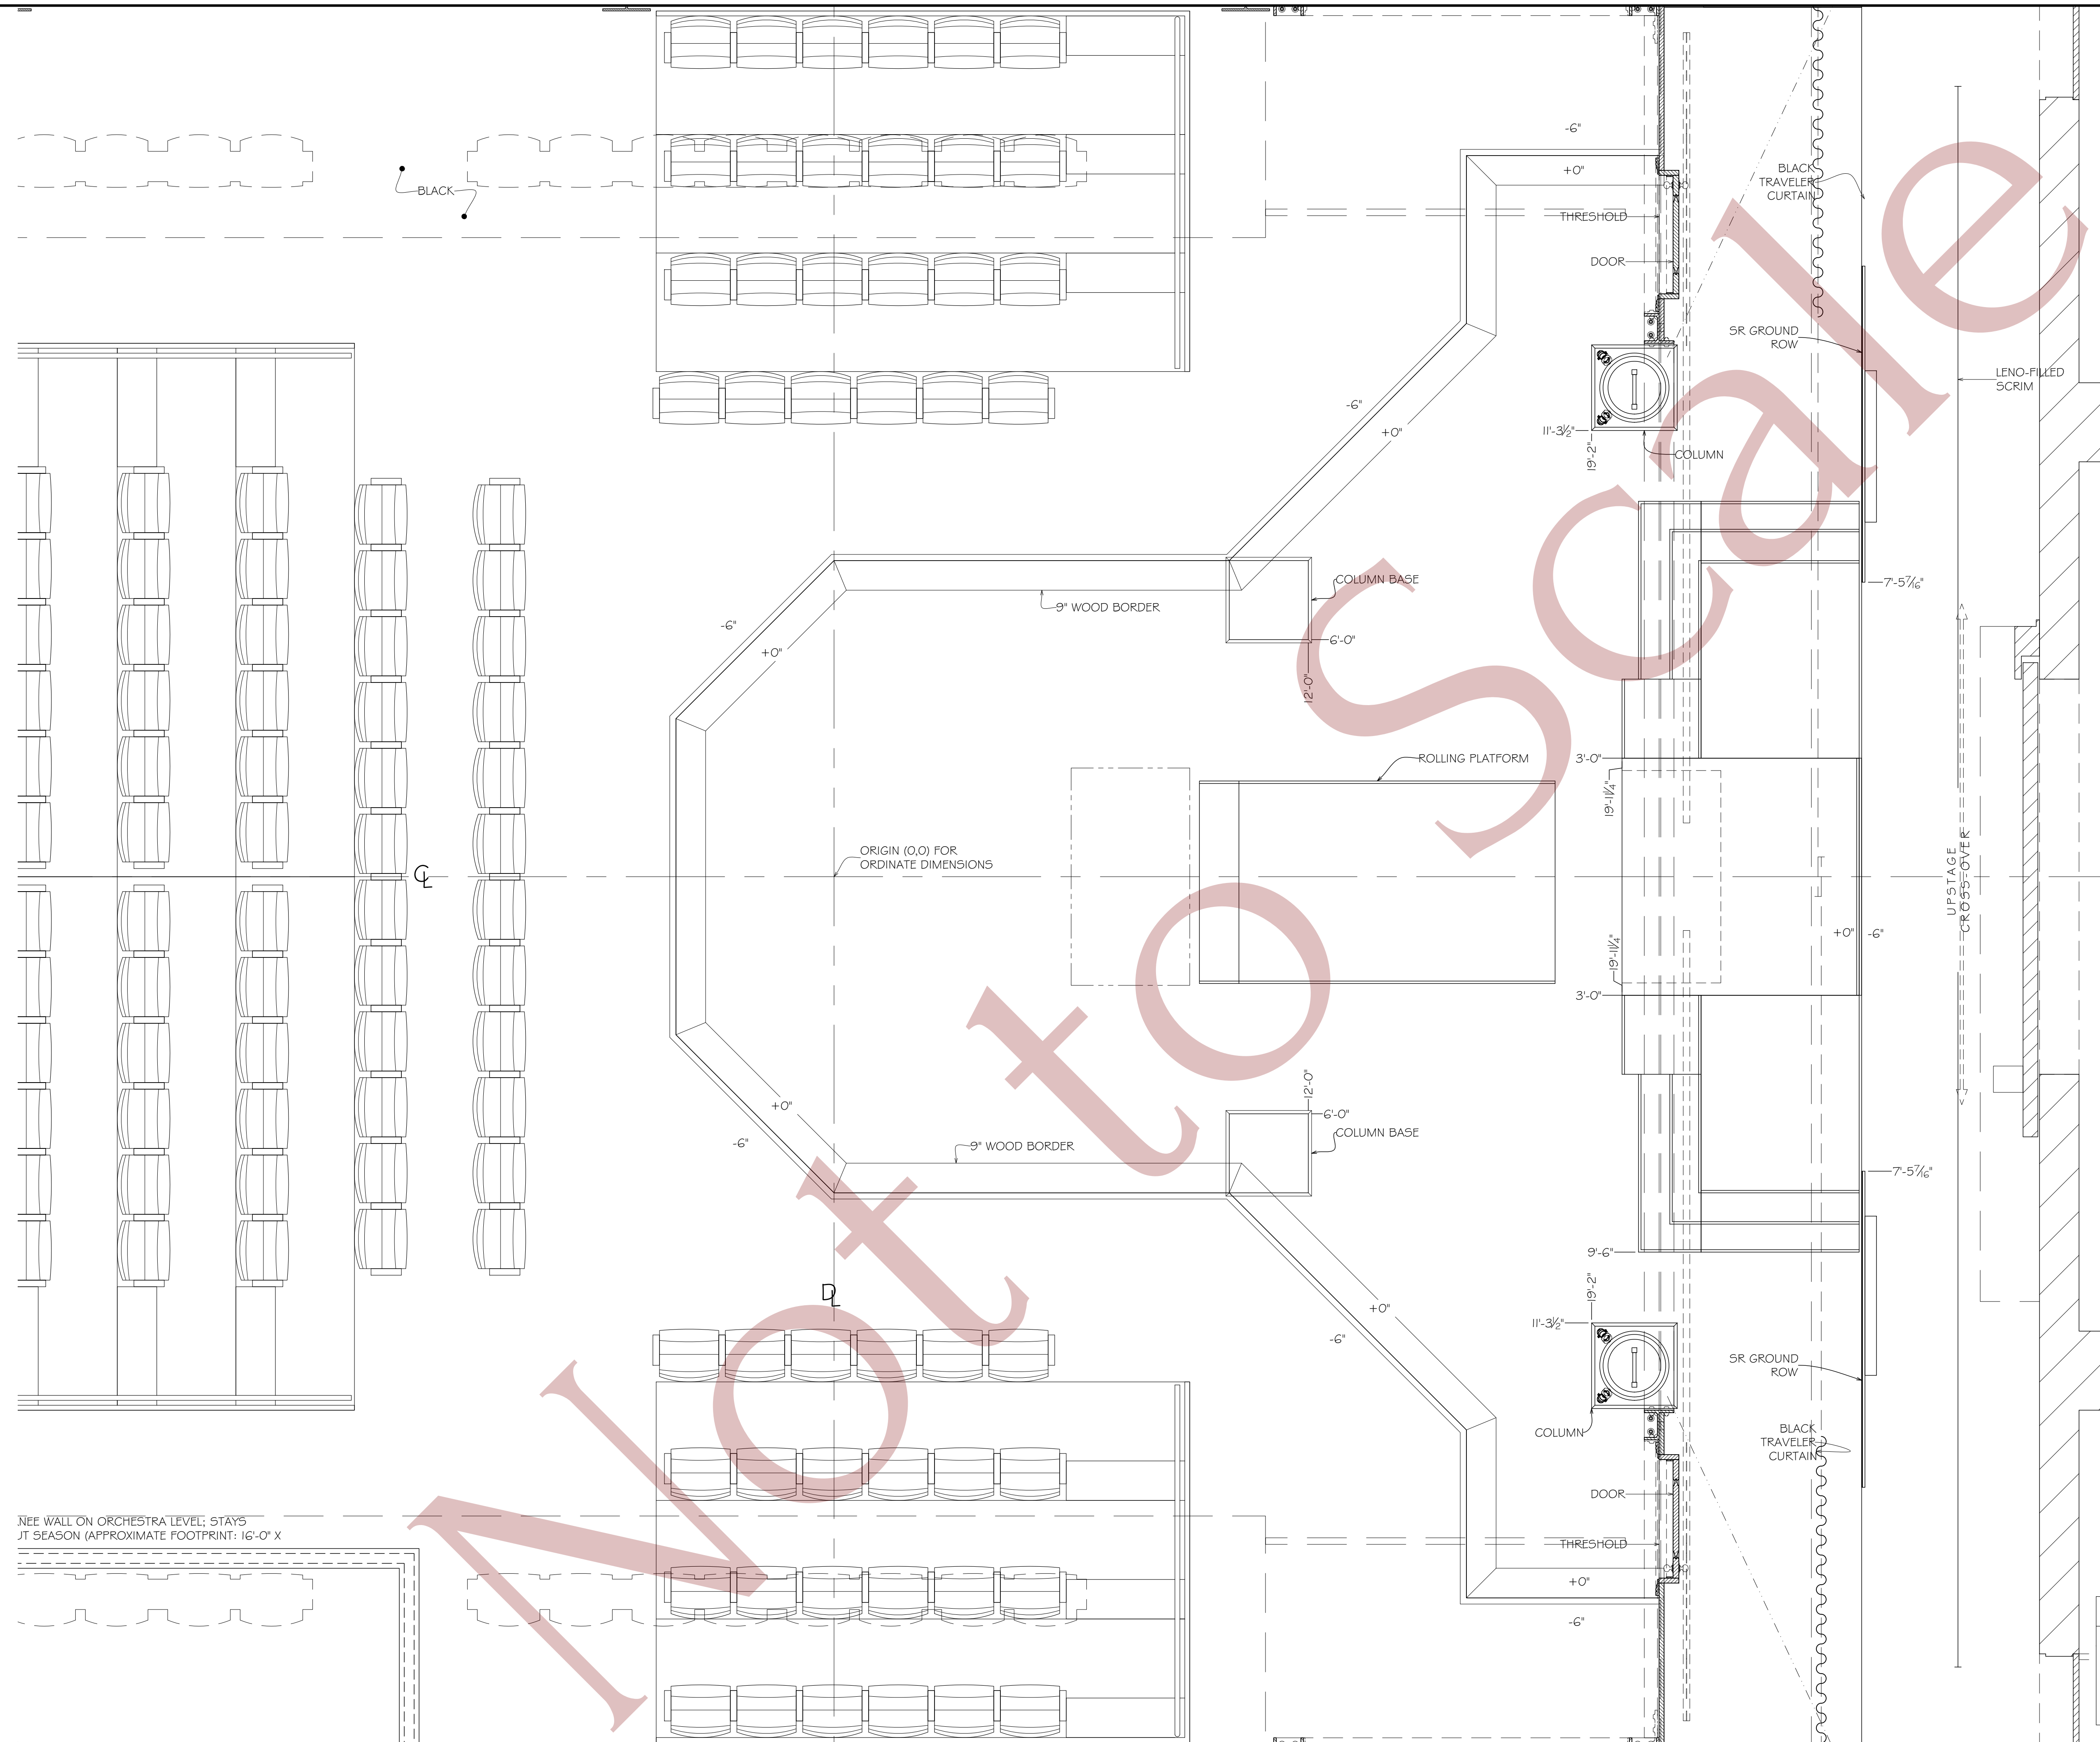


NEE WALL ON ORCHESTRA LEVEL; STAYS
JT SEASON (APPROXIMATE FOOTPRINT: 16'-0" X

Indiana University Summer Theatre			
 THEATRE & DANCE	JOSEPH & THE AMAZING TECHNICOLOR DREAMCOAT		
	DECK LAYOUT		
	DESIGNER: RACHEL ROSE BURKE	DATE: 5/23/22	3
	DIRECTOR: DJ GRAY	REV DATE: 5/30/22	
DRAWN BY: RACHEL T. SHEARON	1/2" = 1'-0"		




TOP VIEW
PYRAMID PLATFORM

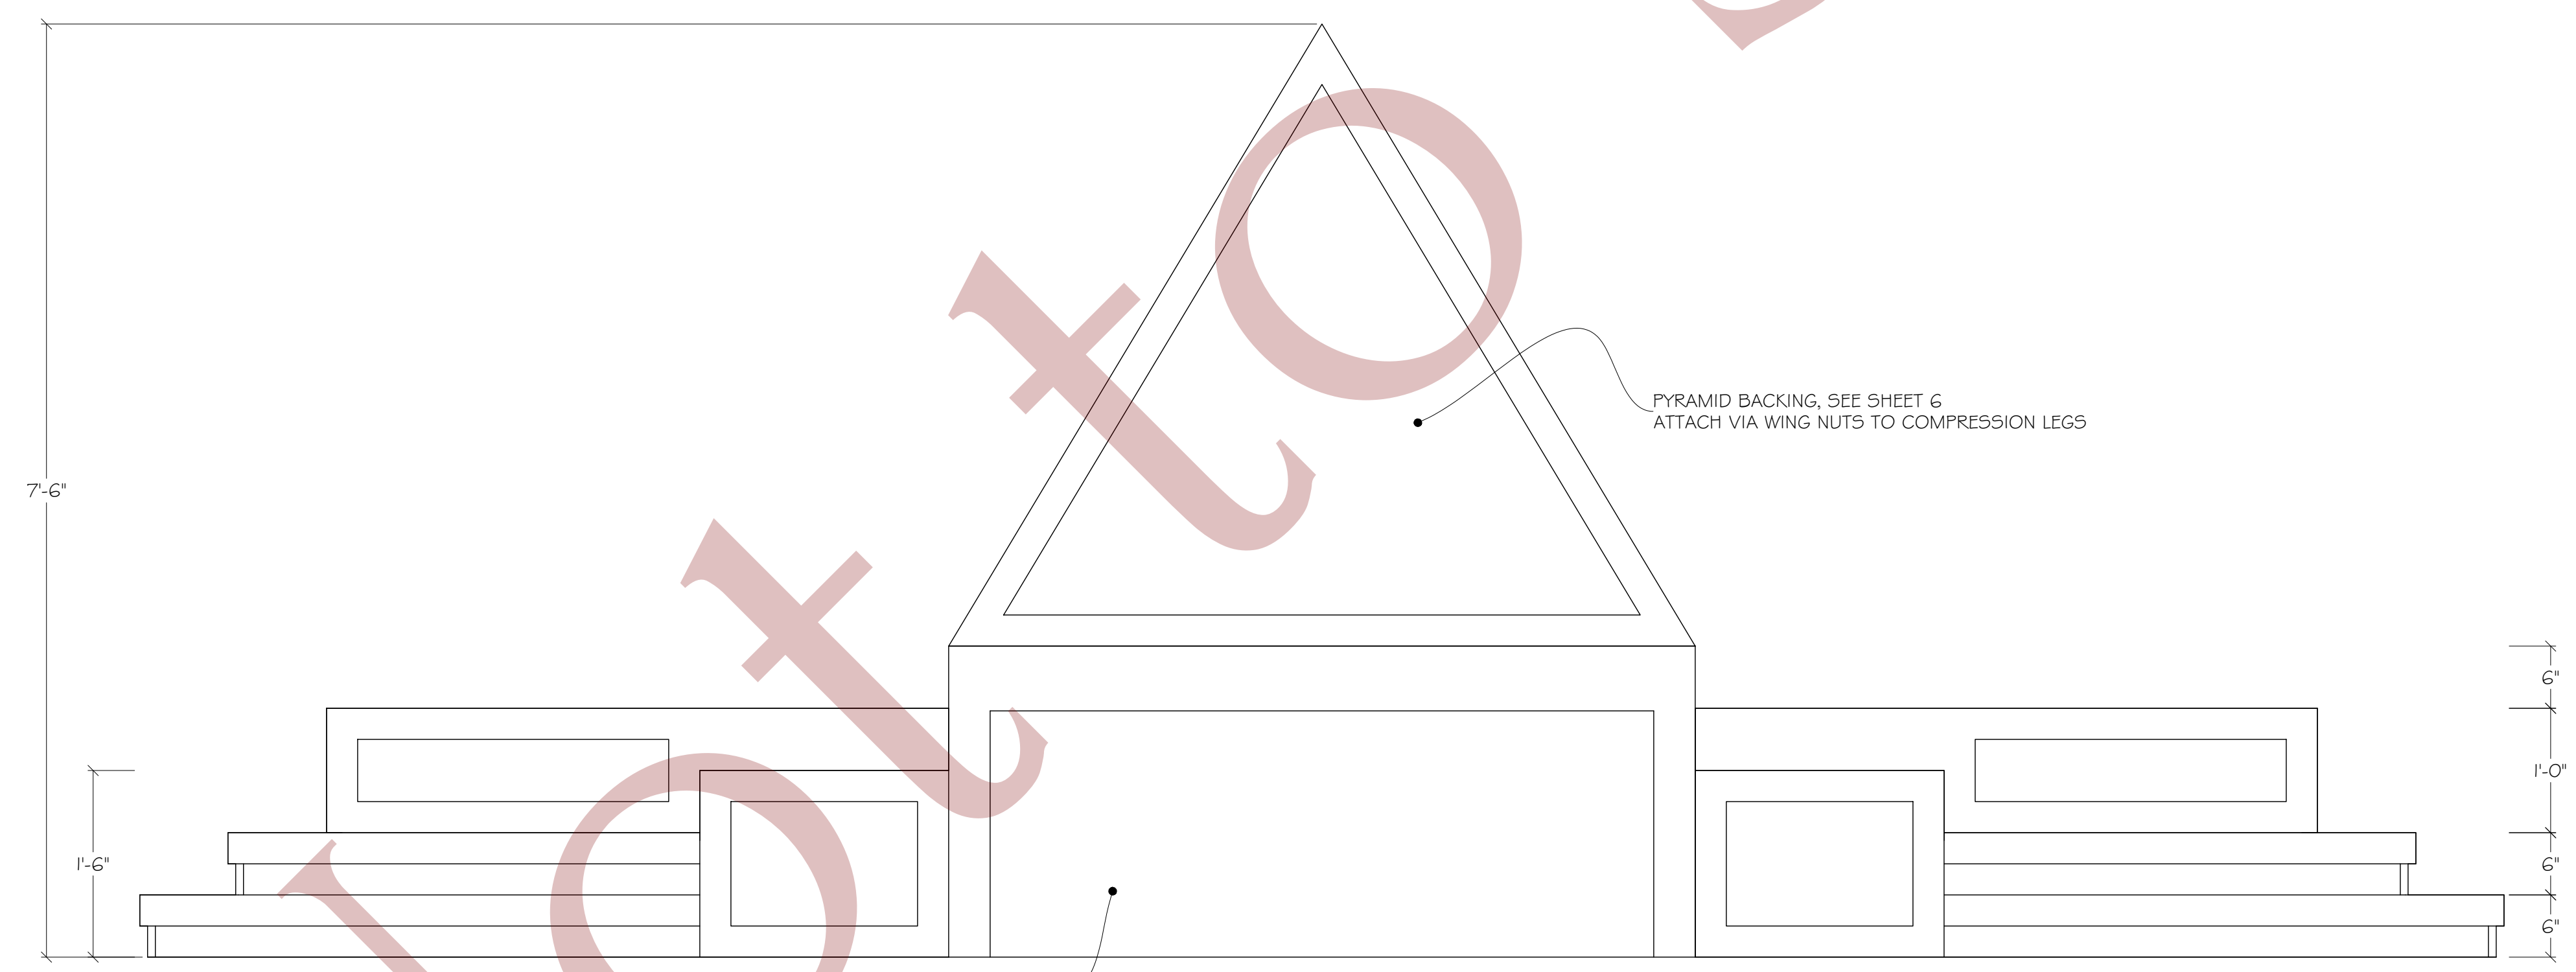


FRONT VIEW
PYRAMID PLATFORM


Indiana University Summer Theatre			
	JOSEPH & THE AMAZING TECHNICOLOR DREAMCOAT PYRAMID PLATFORM COMPOSITE		
	DESIGNER: RACHEL ROSE BURKE	DATE: 5/25/22	4
	DIRECTOR: DJ GRAY	REV DATE: 5/30/22	
	DRAWN BY: RACHEL T. SHEARON	1" = 1'-0"	

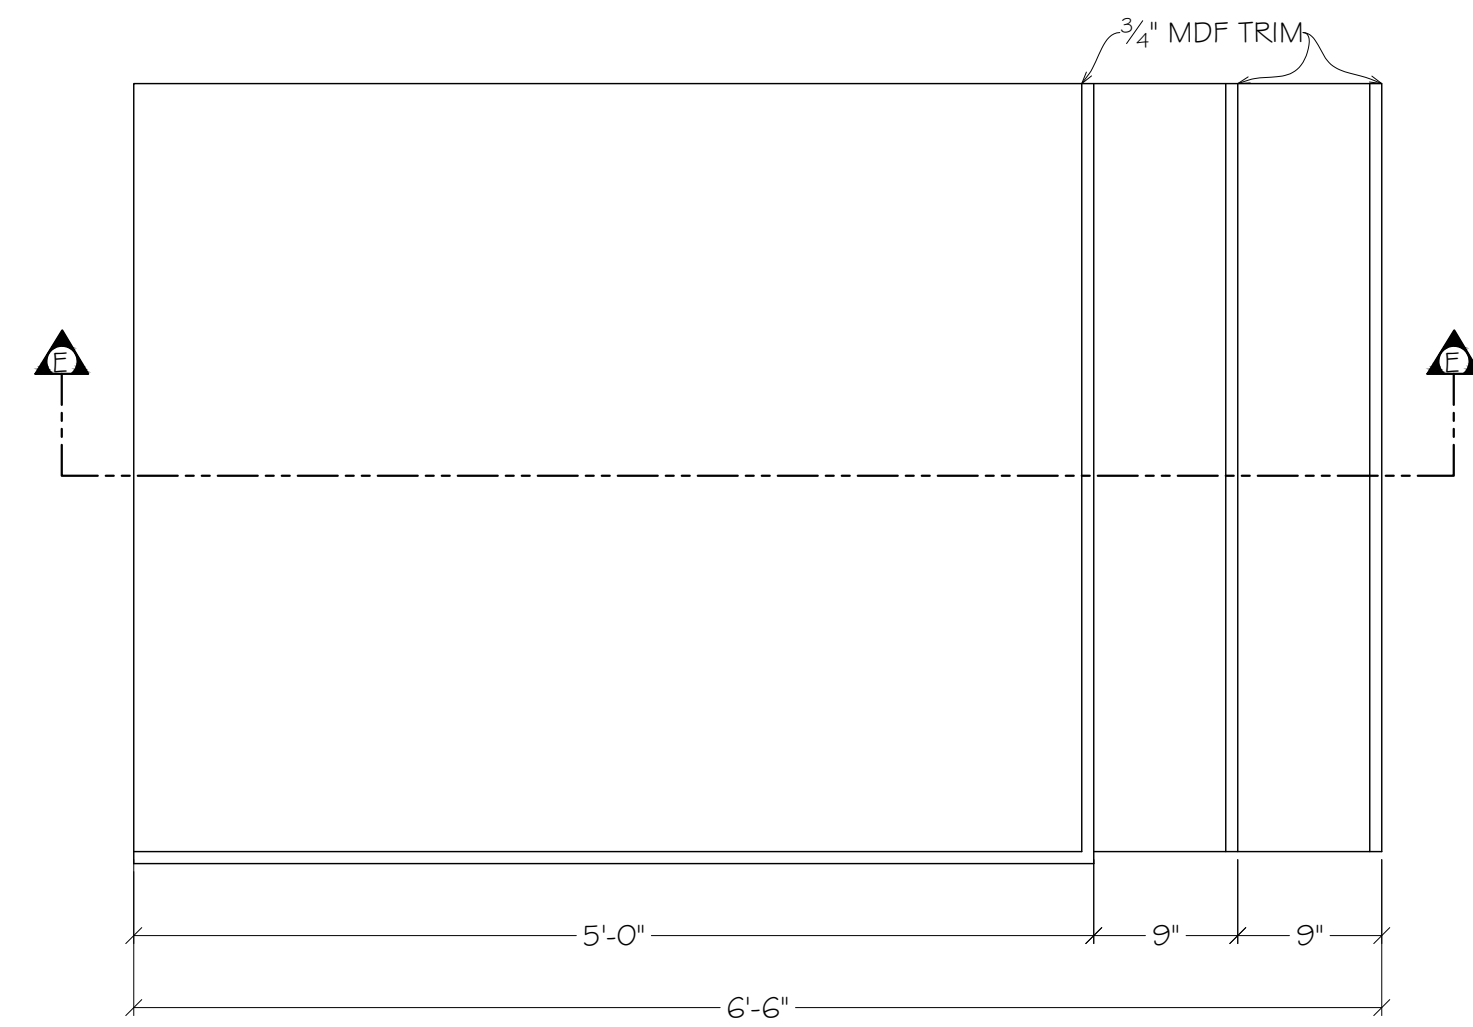


TOP VIEW
PYRAMID PLATFORM A

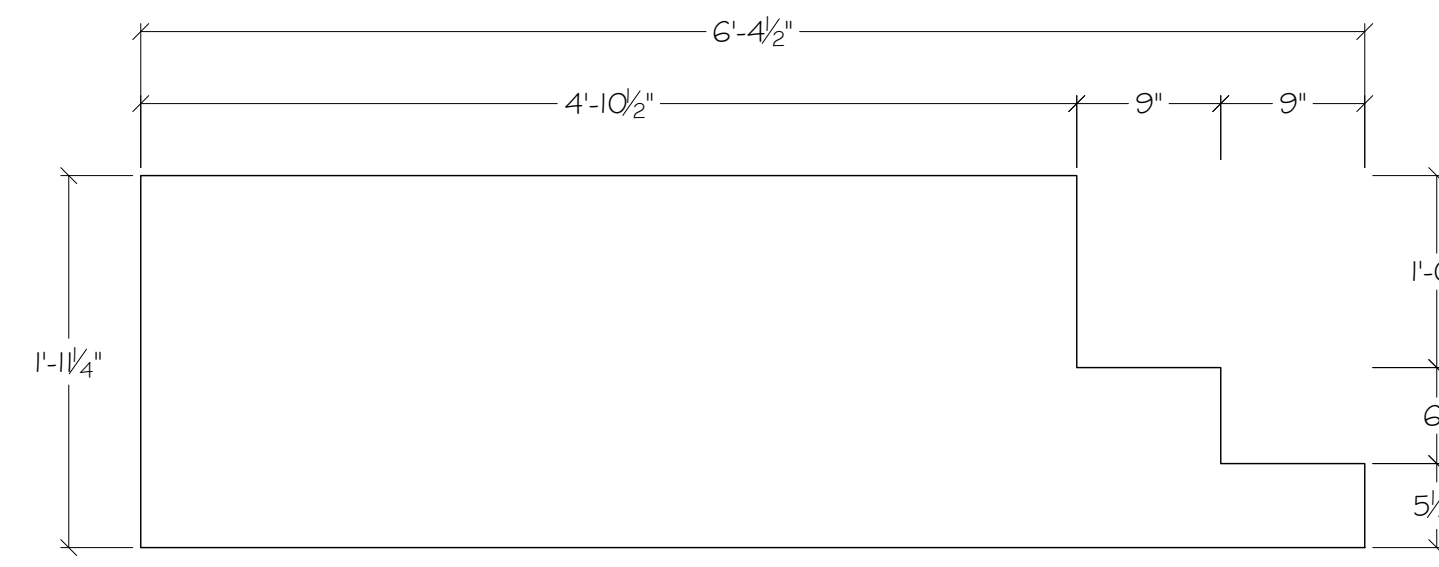


CARRIAGE A
PYRAMID PLATFORM A CARRIAGE

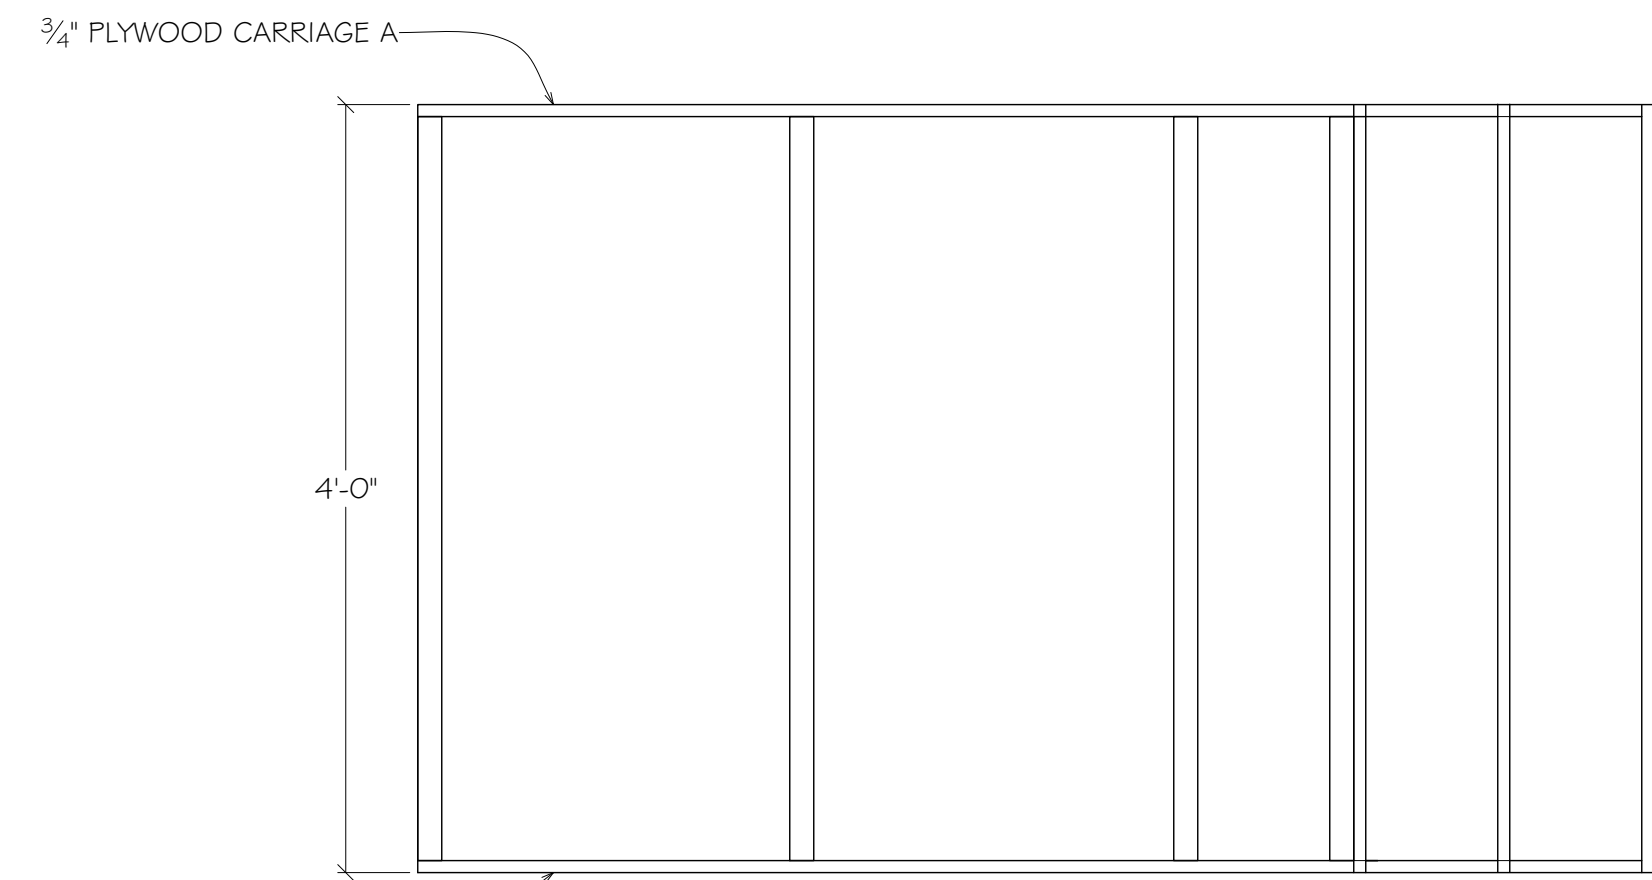

TOP VIEW, LID & TRIM REMOVED
PYRAMID PLATFORM A

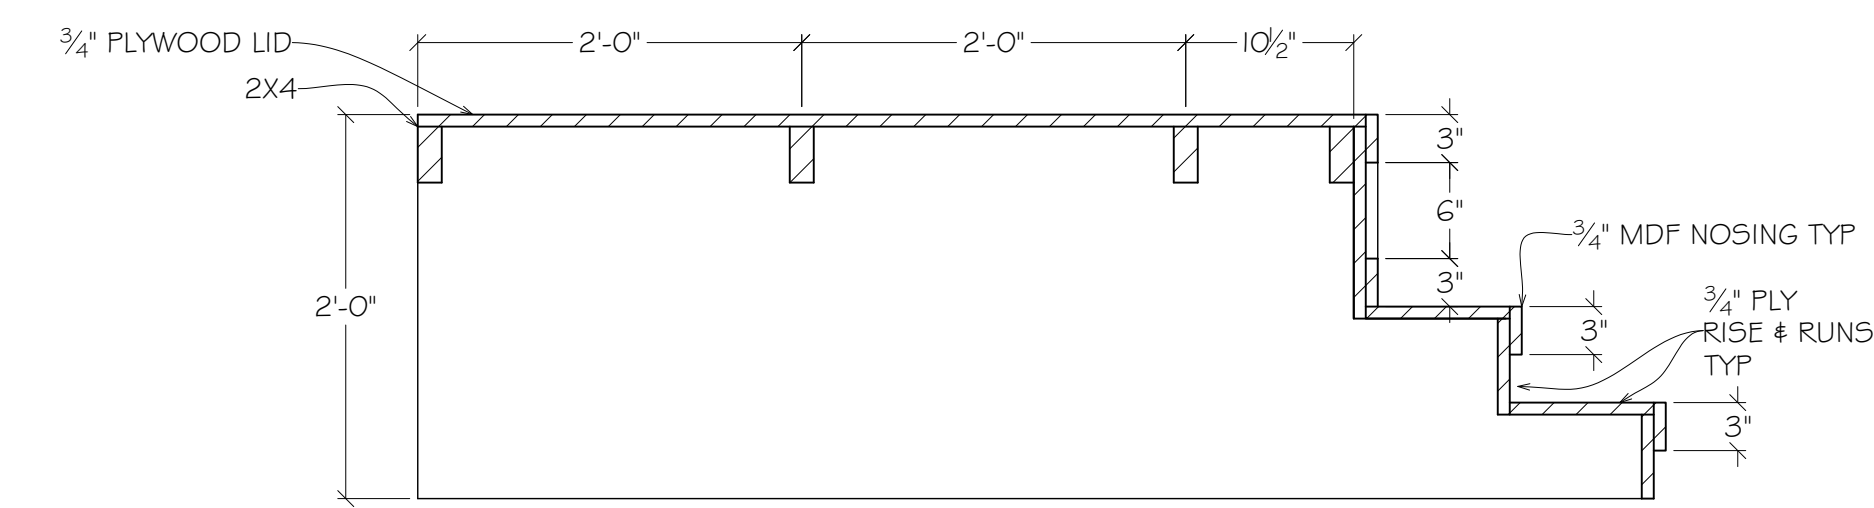


SECTION E-E
PYRAMID PLATFORM A

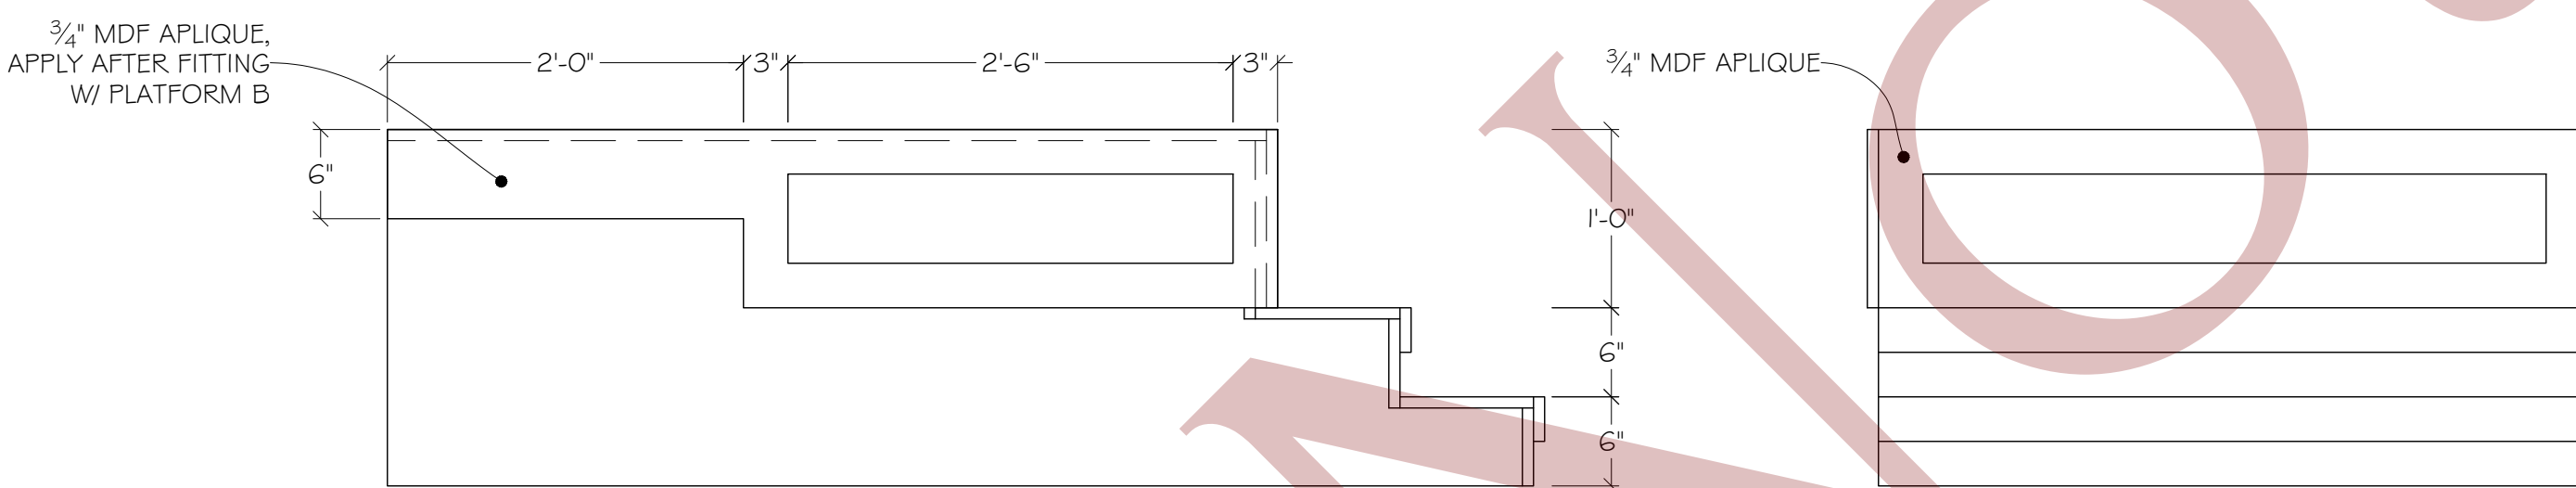


FRONT VIEW
PYRAMID PLATFORM A

SIDE VIEW
PYRAMID PLATFORM A


BUILD 2
R#R

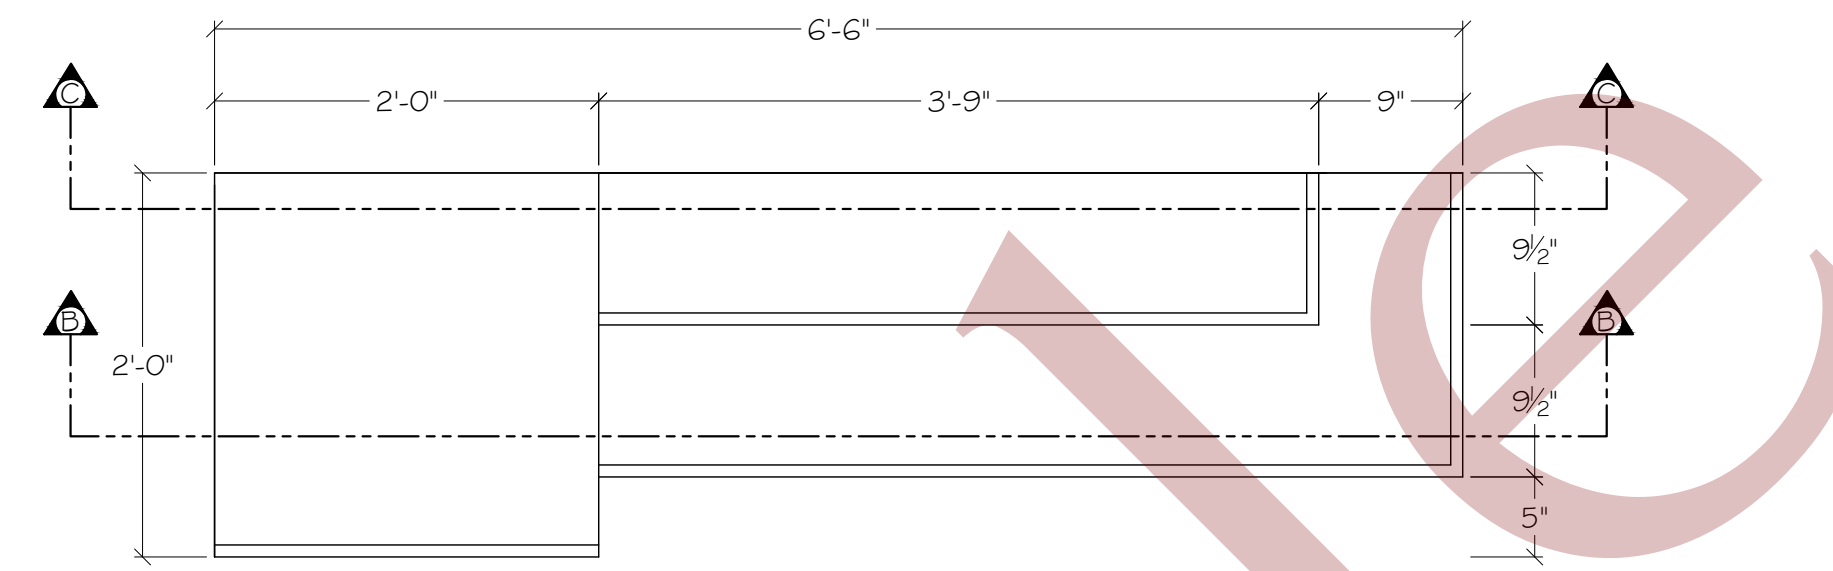


TOP VIEW
PYRAMID PLATFORM B

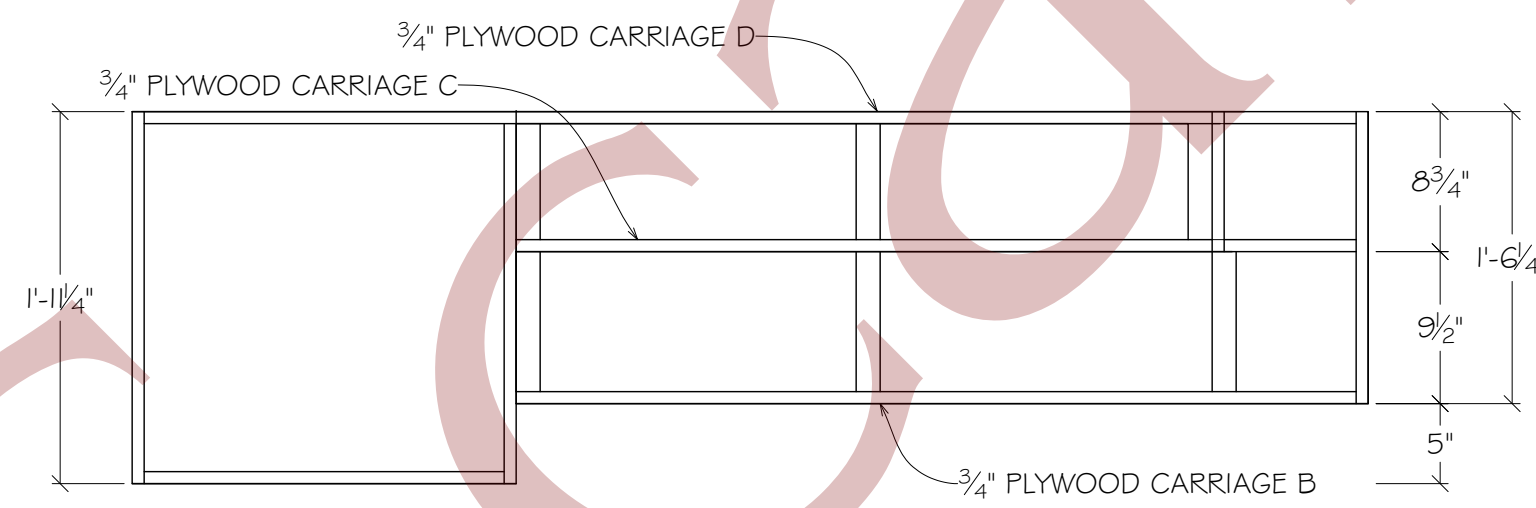


TOP VIEW, LID & TRIM REMOVED
PYRAMID PLATFORM B

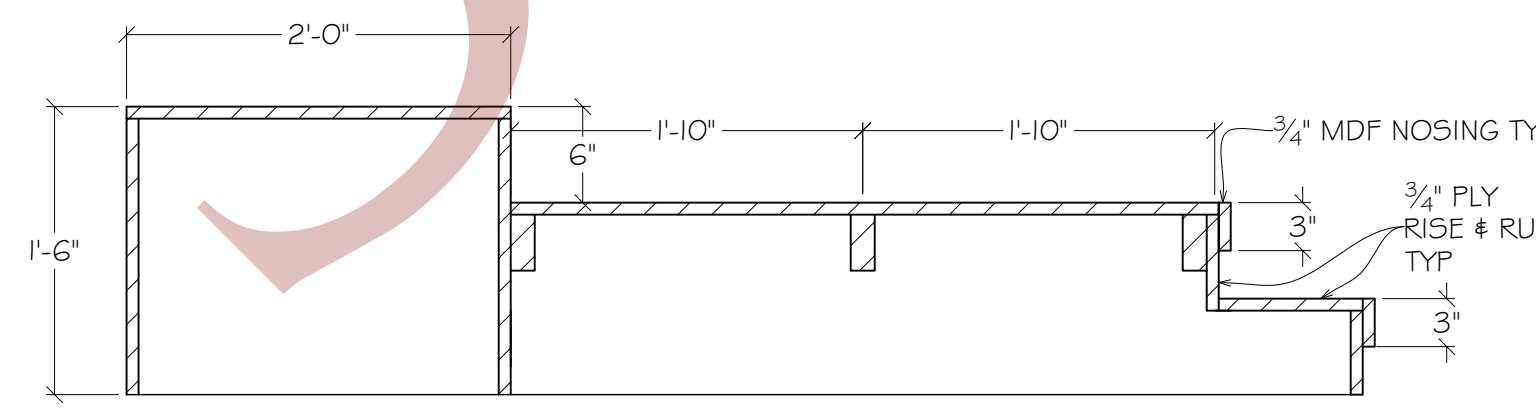

SECTION C-C
PYRAMID PLATFORM B

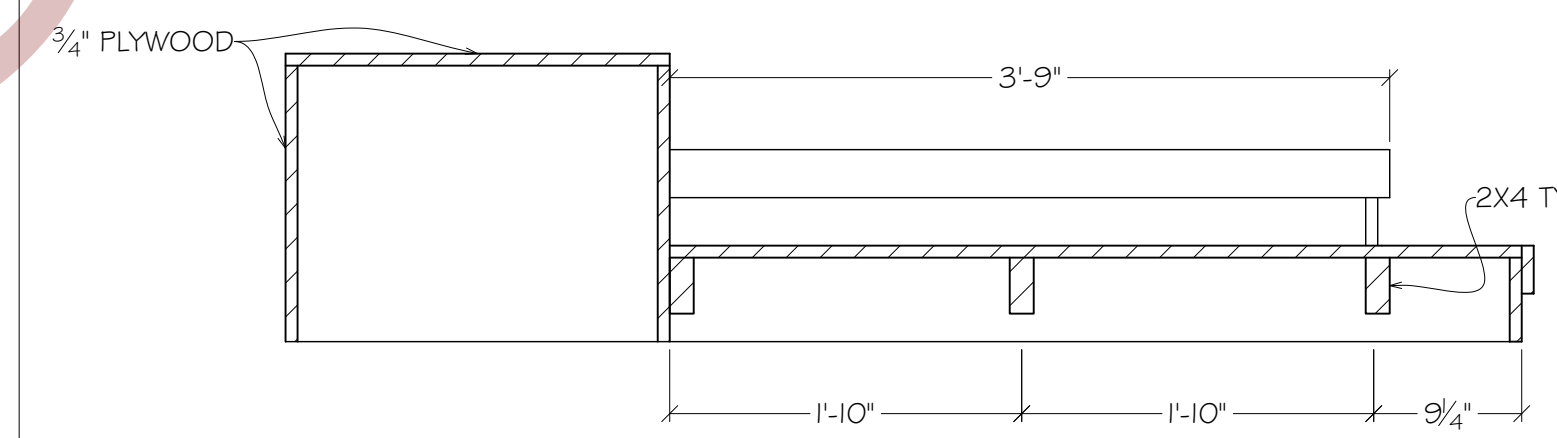


SECTION B-B
PYRAMID PLATFORM B

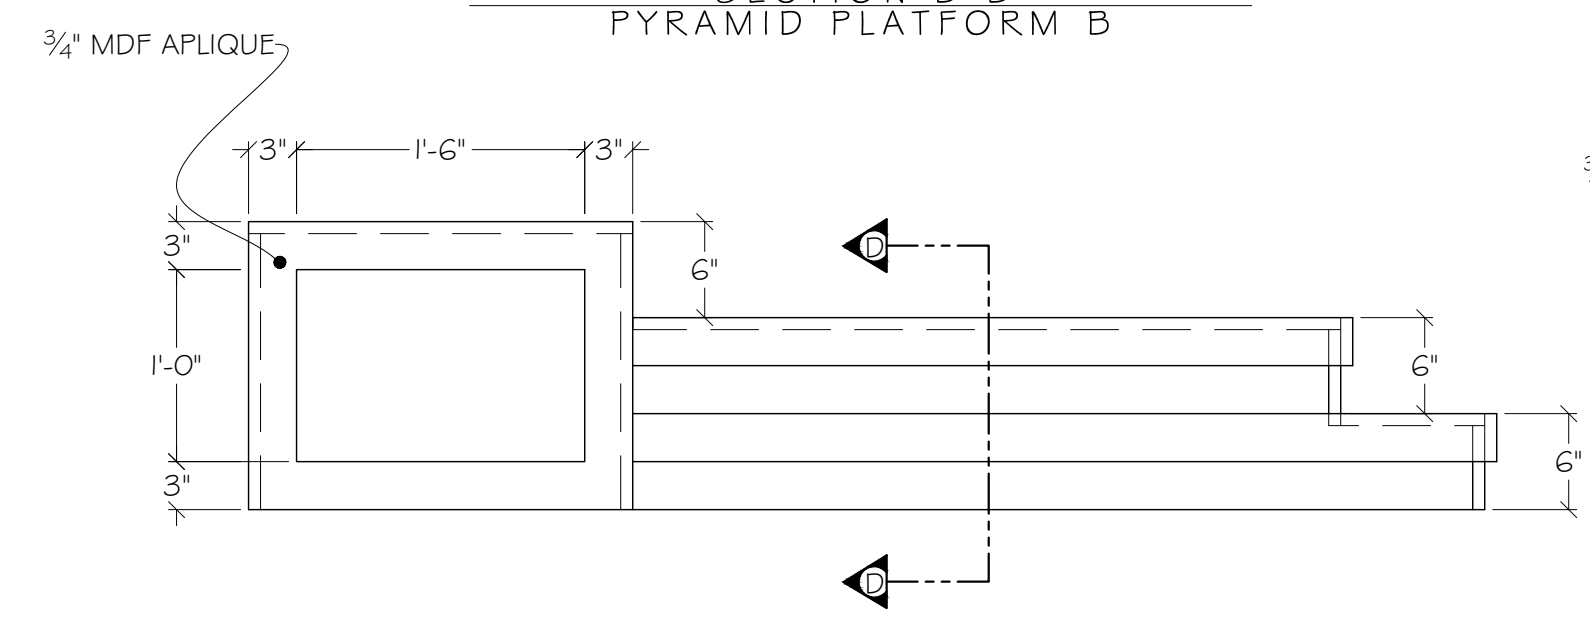


FRONT VIEW
PYRAMID PLATFORM B


BUILD 2
R#R

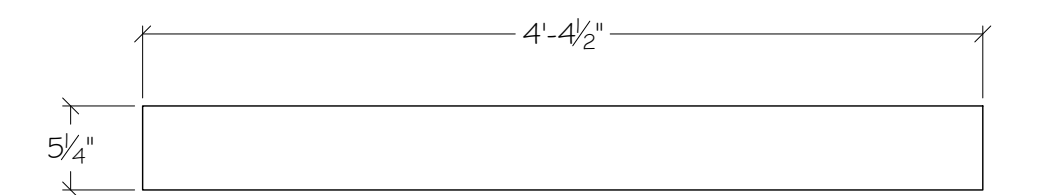


CARRIAGE B
PYRAMID PLATFORM B CARRIAGE

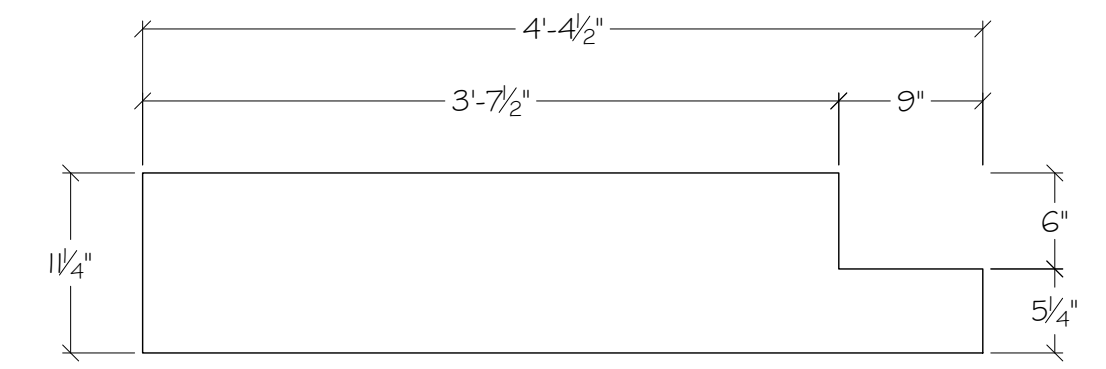


CARRIAGE C
PYRAMID PLATFORM B CARRIAGE

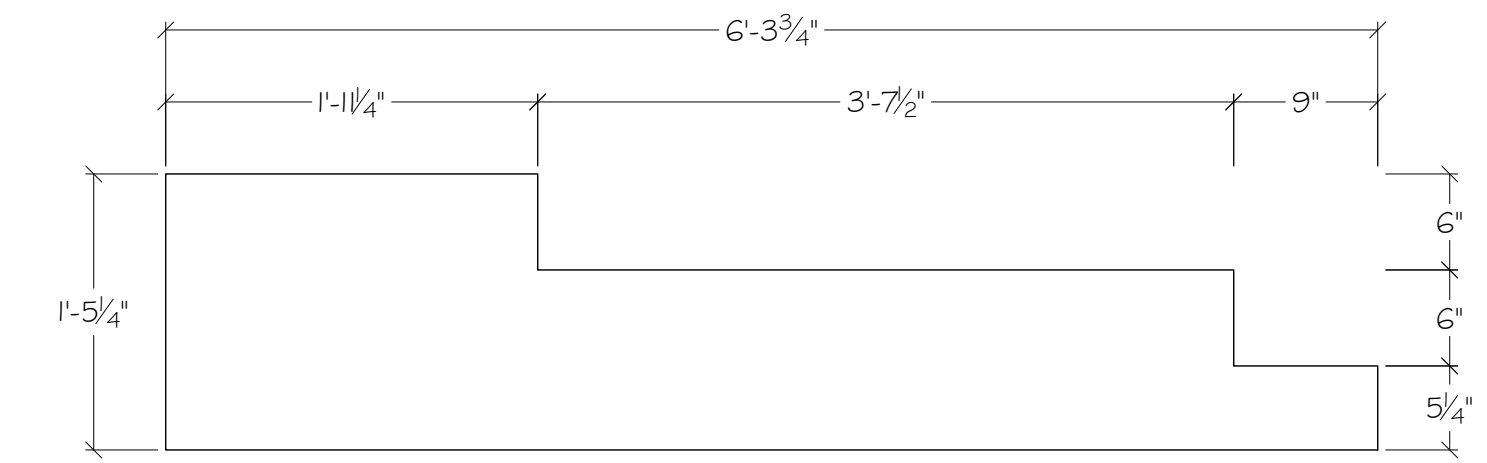

CARRIAGE D
PYRAMID PLATFORM B CARRIAGE

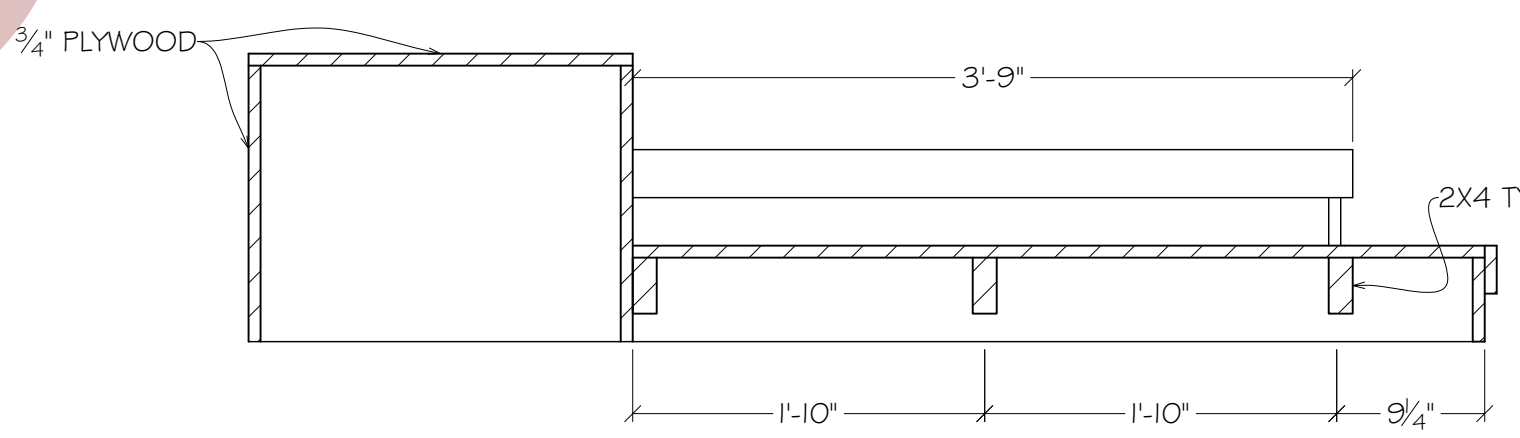


SECTION D-D
PYRAMID PLATFORM B

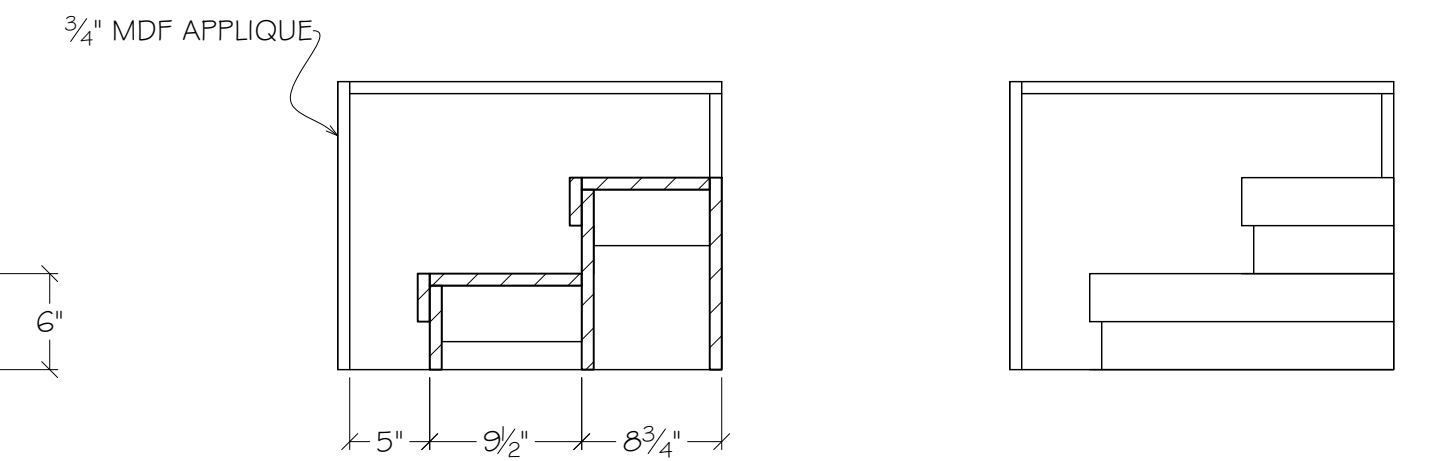


SIDE VIEW
PYRAMID PLATFORM B


Indiana University Summer Theatre			
 THEATRE & DANCE	JOSEPH & THE AMAZING TECHNICOLOR DREAMCOAT PYRAMID PLATFORM A & B		
	DESIGNER: RACHEL ROSE BURKE	DATE: 5/26/22	5
	DIRECTOR: DJ GRAY	REV DATE:	
	DRAWN BY: RACHEL T. SHEARON	1" = 1'-0"	

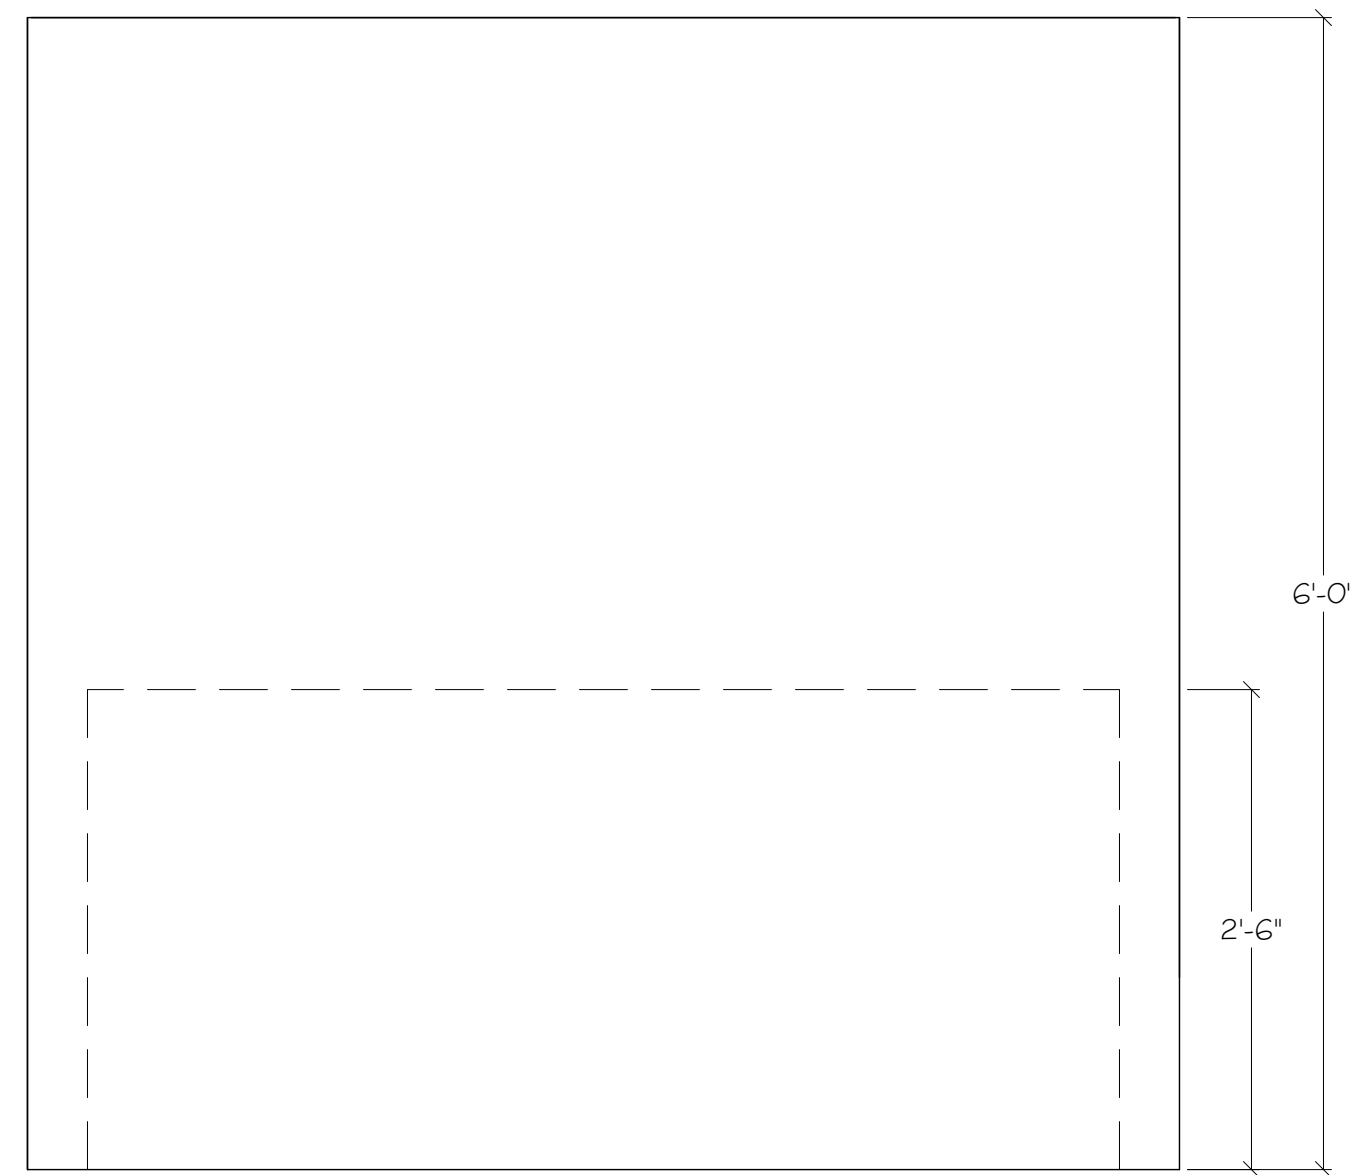


TOP VIEW
PYRAMID PLATFORM C

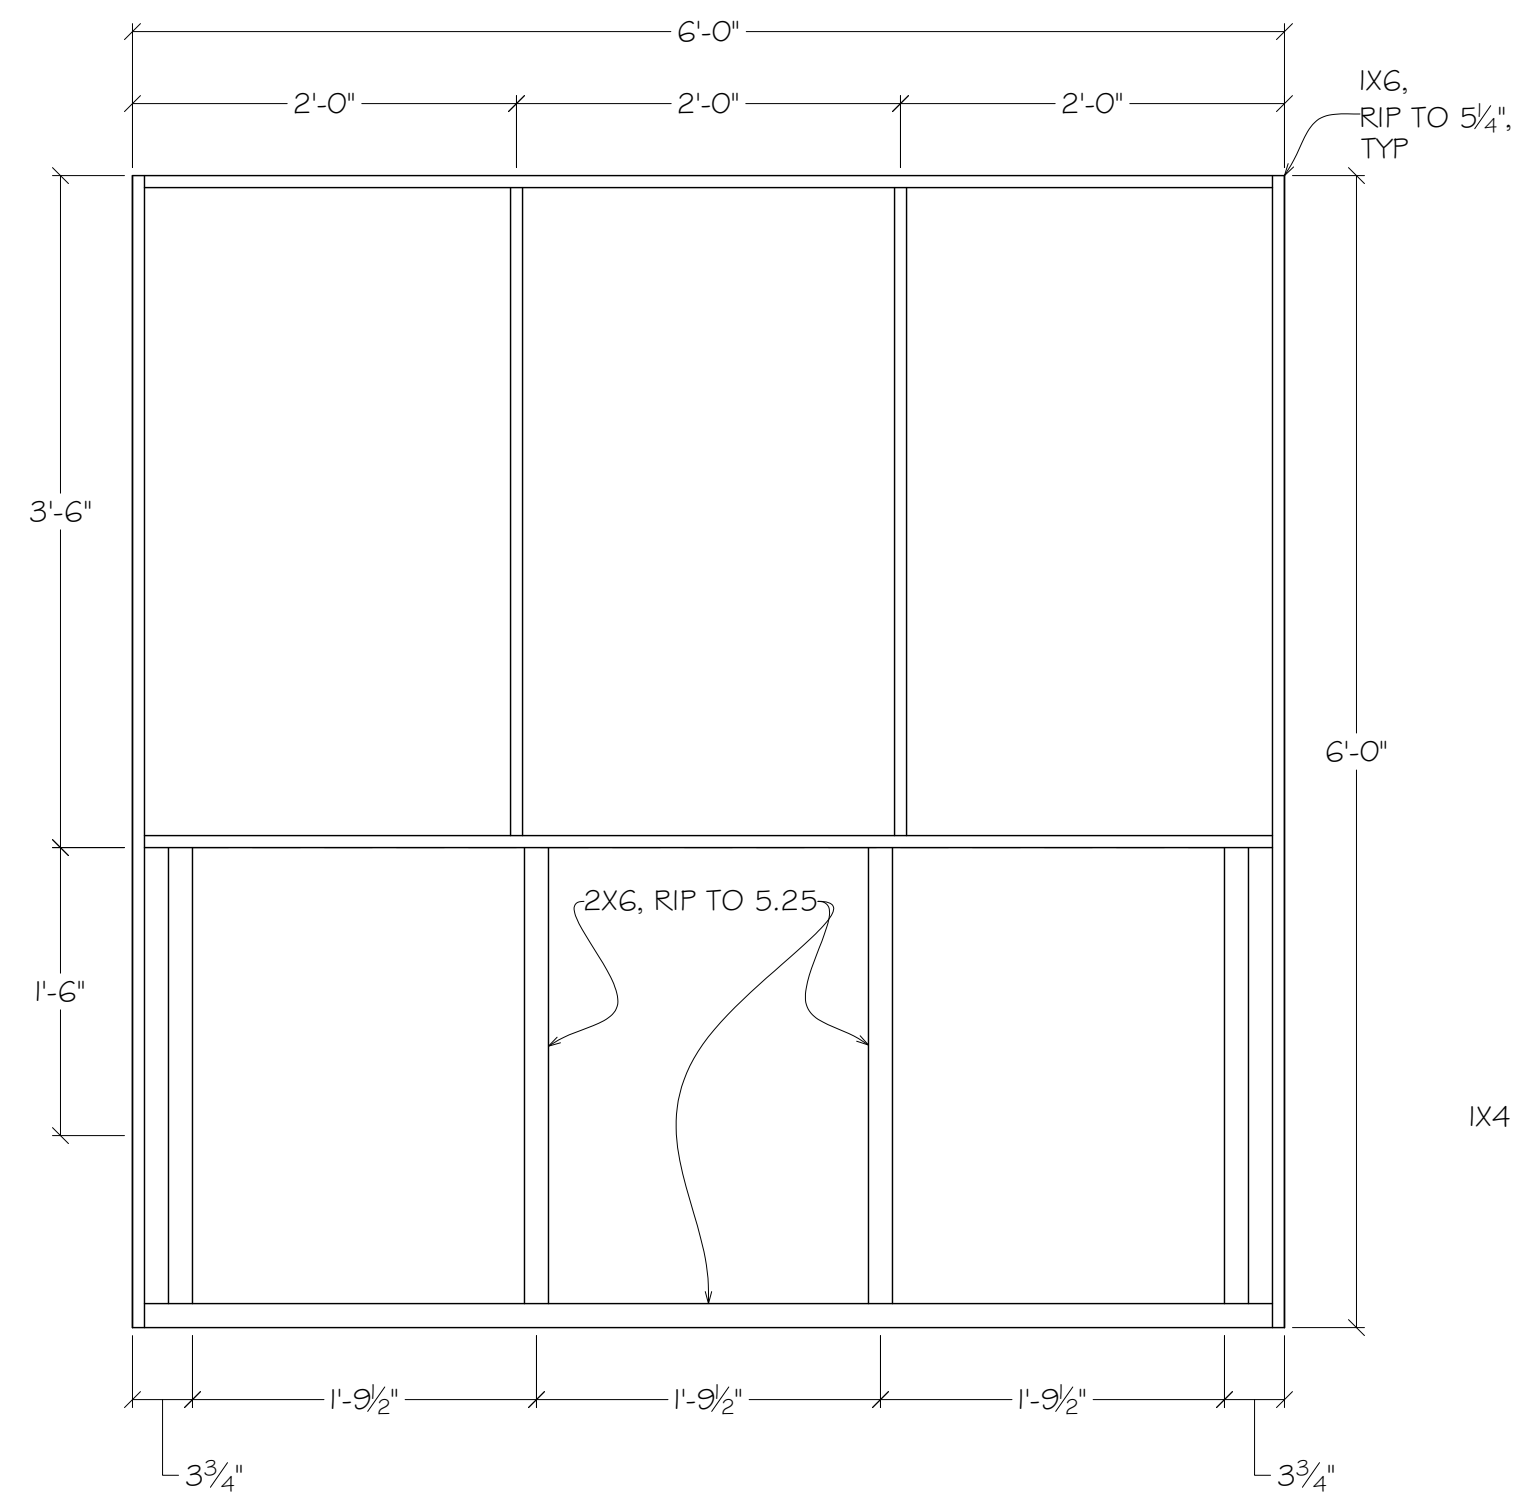


TOP VIEW, LID REMOVED
PYRAMID PLATFORM C

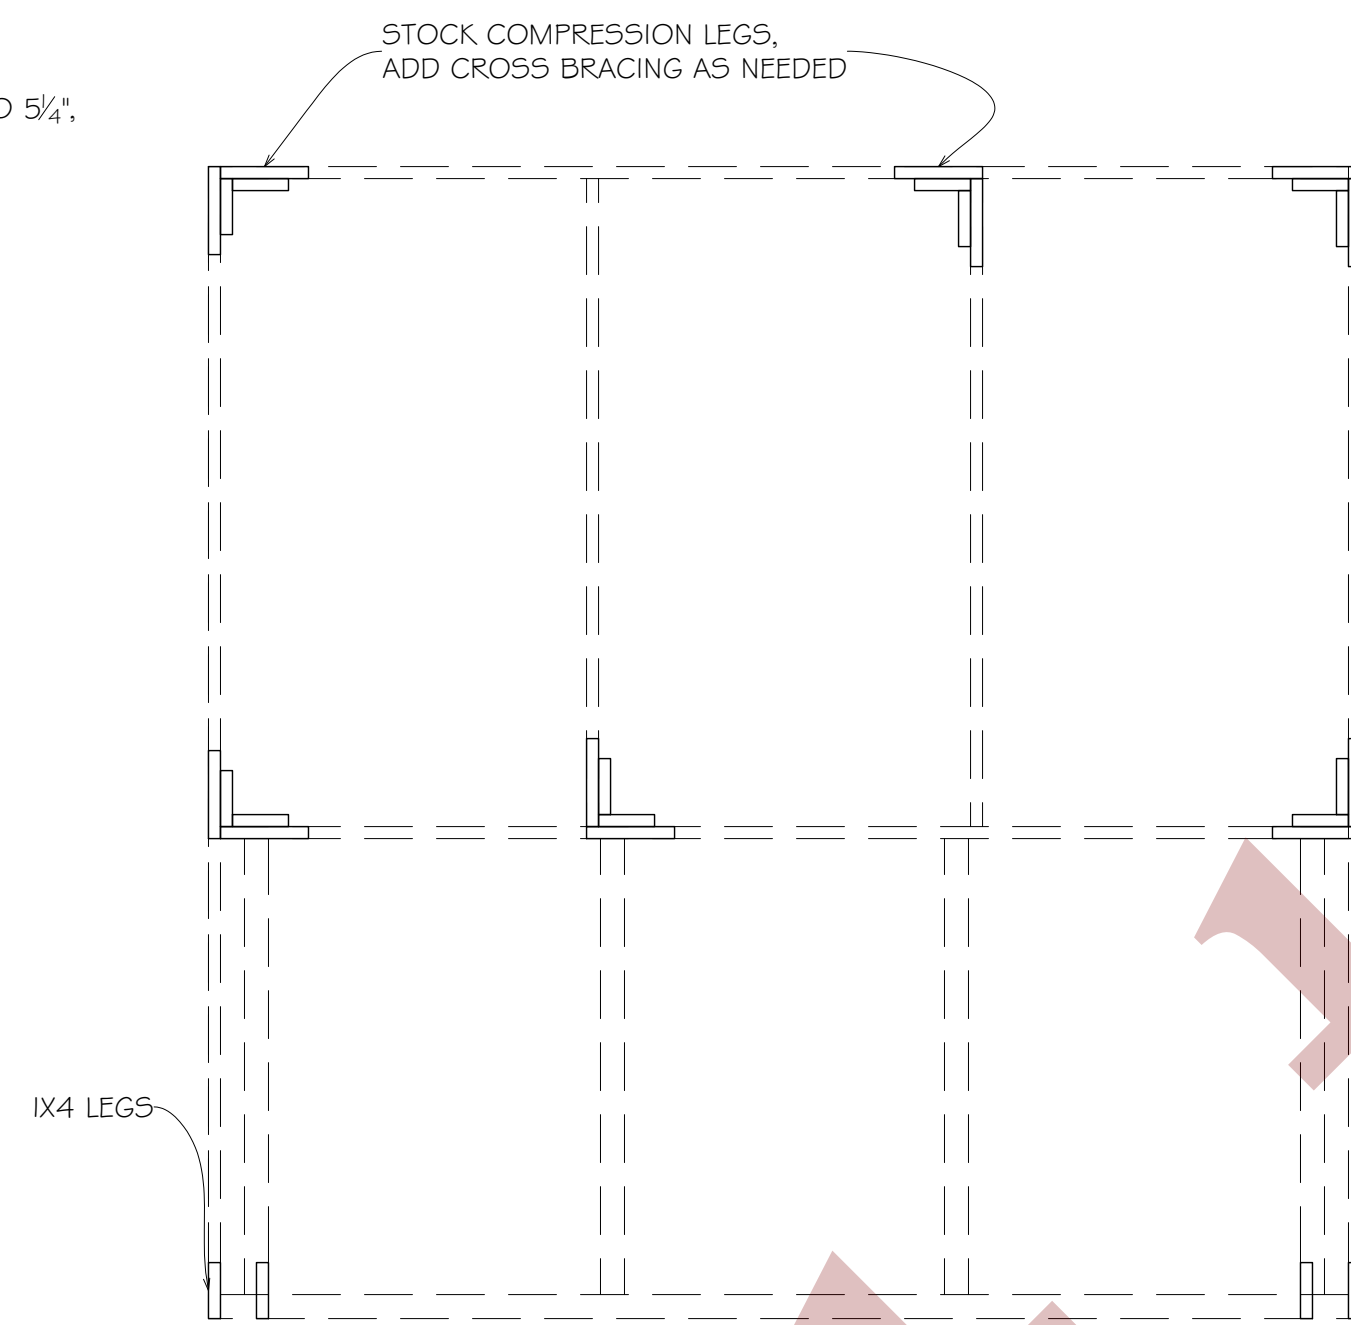


LEG LAYOUT
PYRAMID PLATFORM C

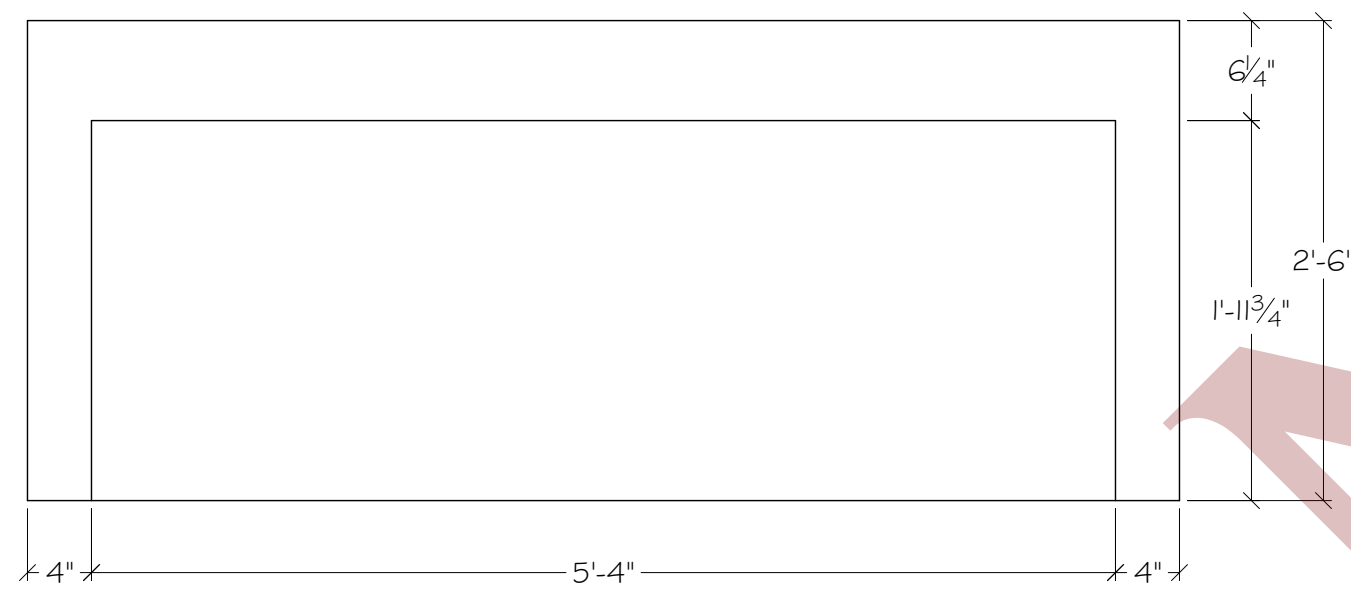

FRONT VIEW
PYRAMID PLATFORM C

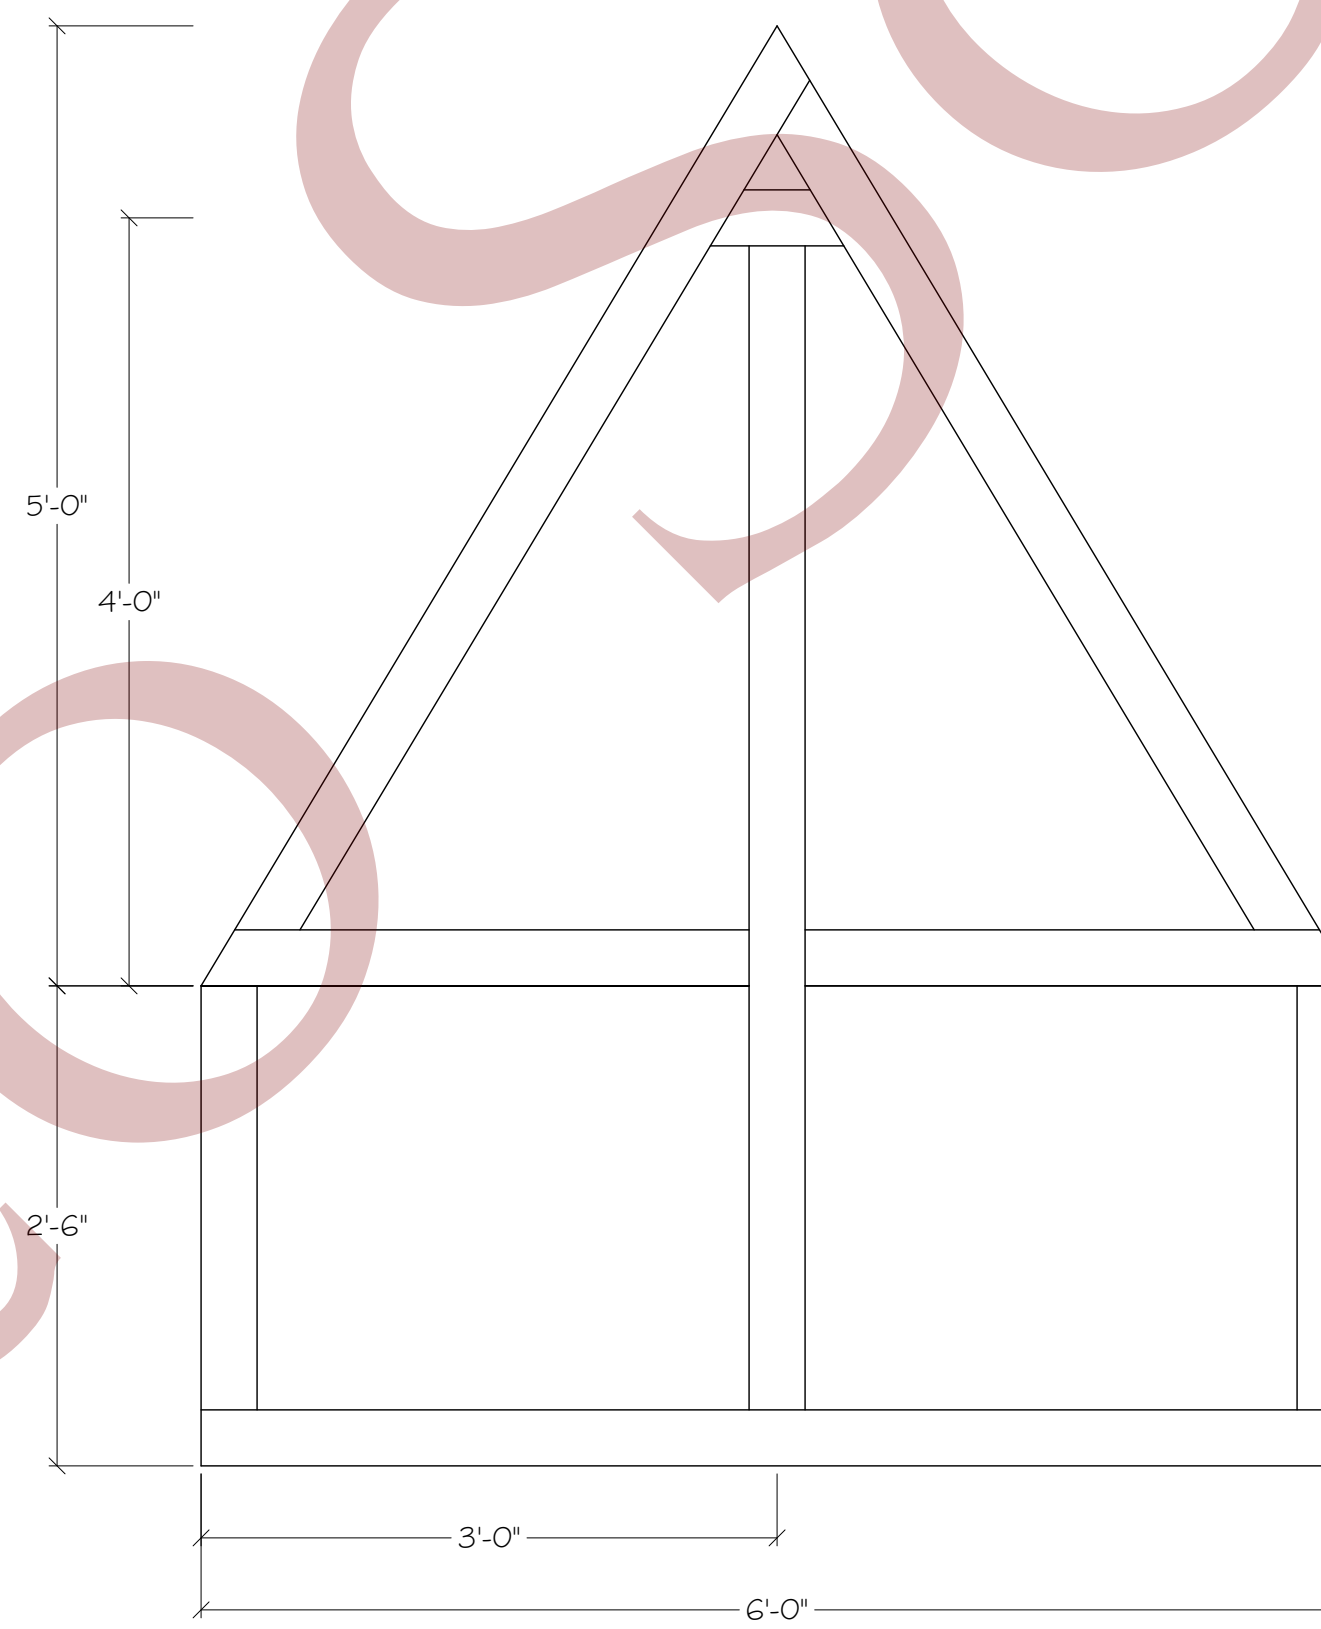


REAR VIEW
PYRAMID BACKING

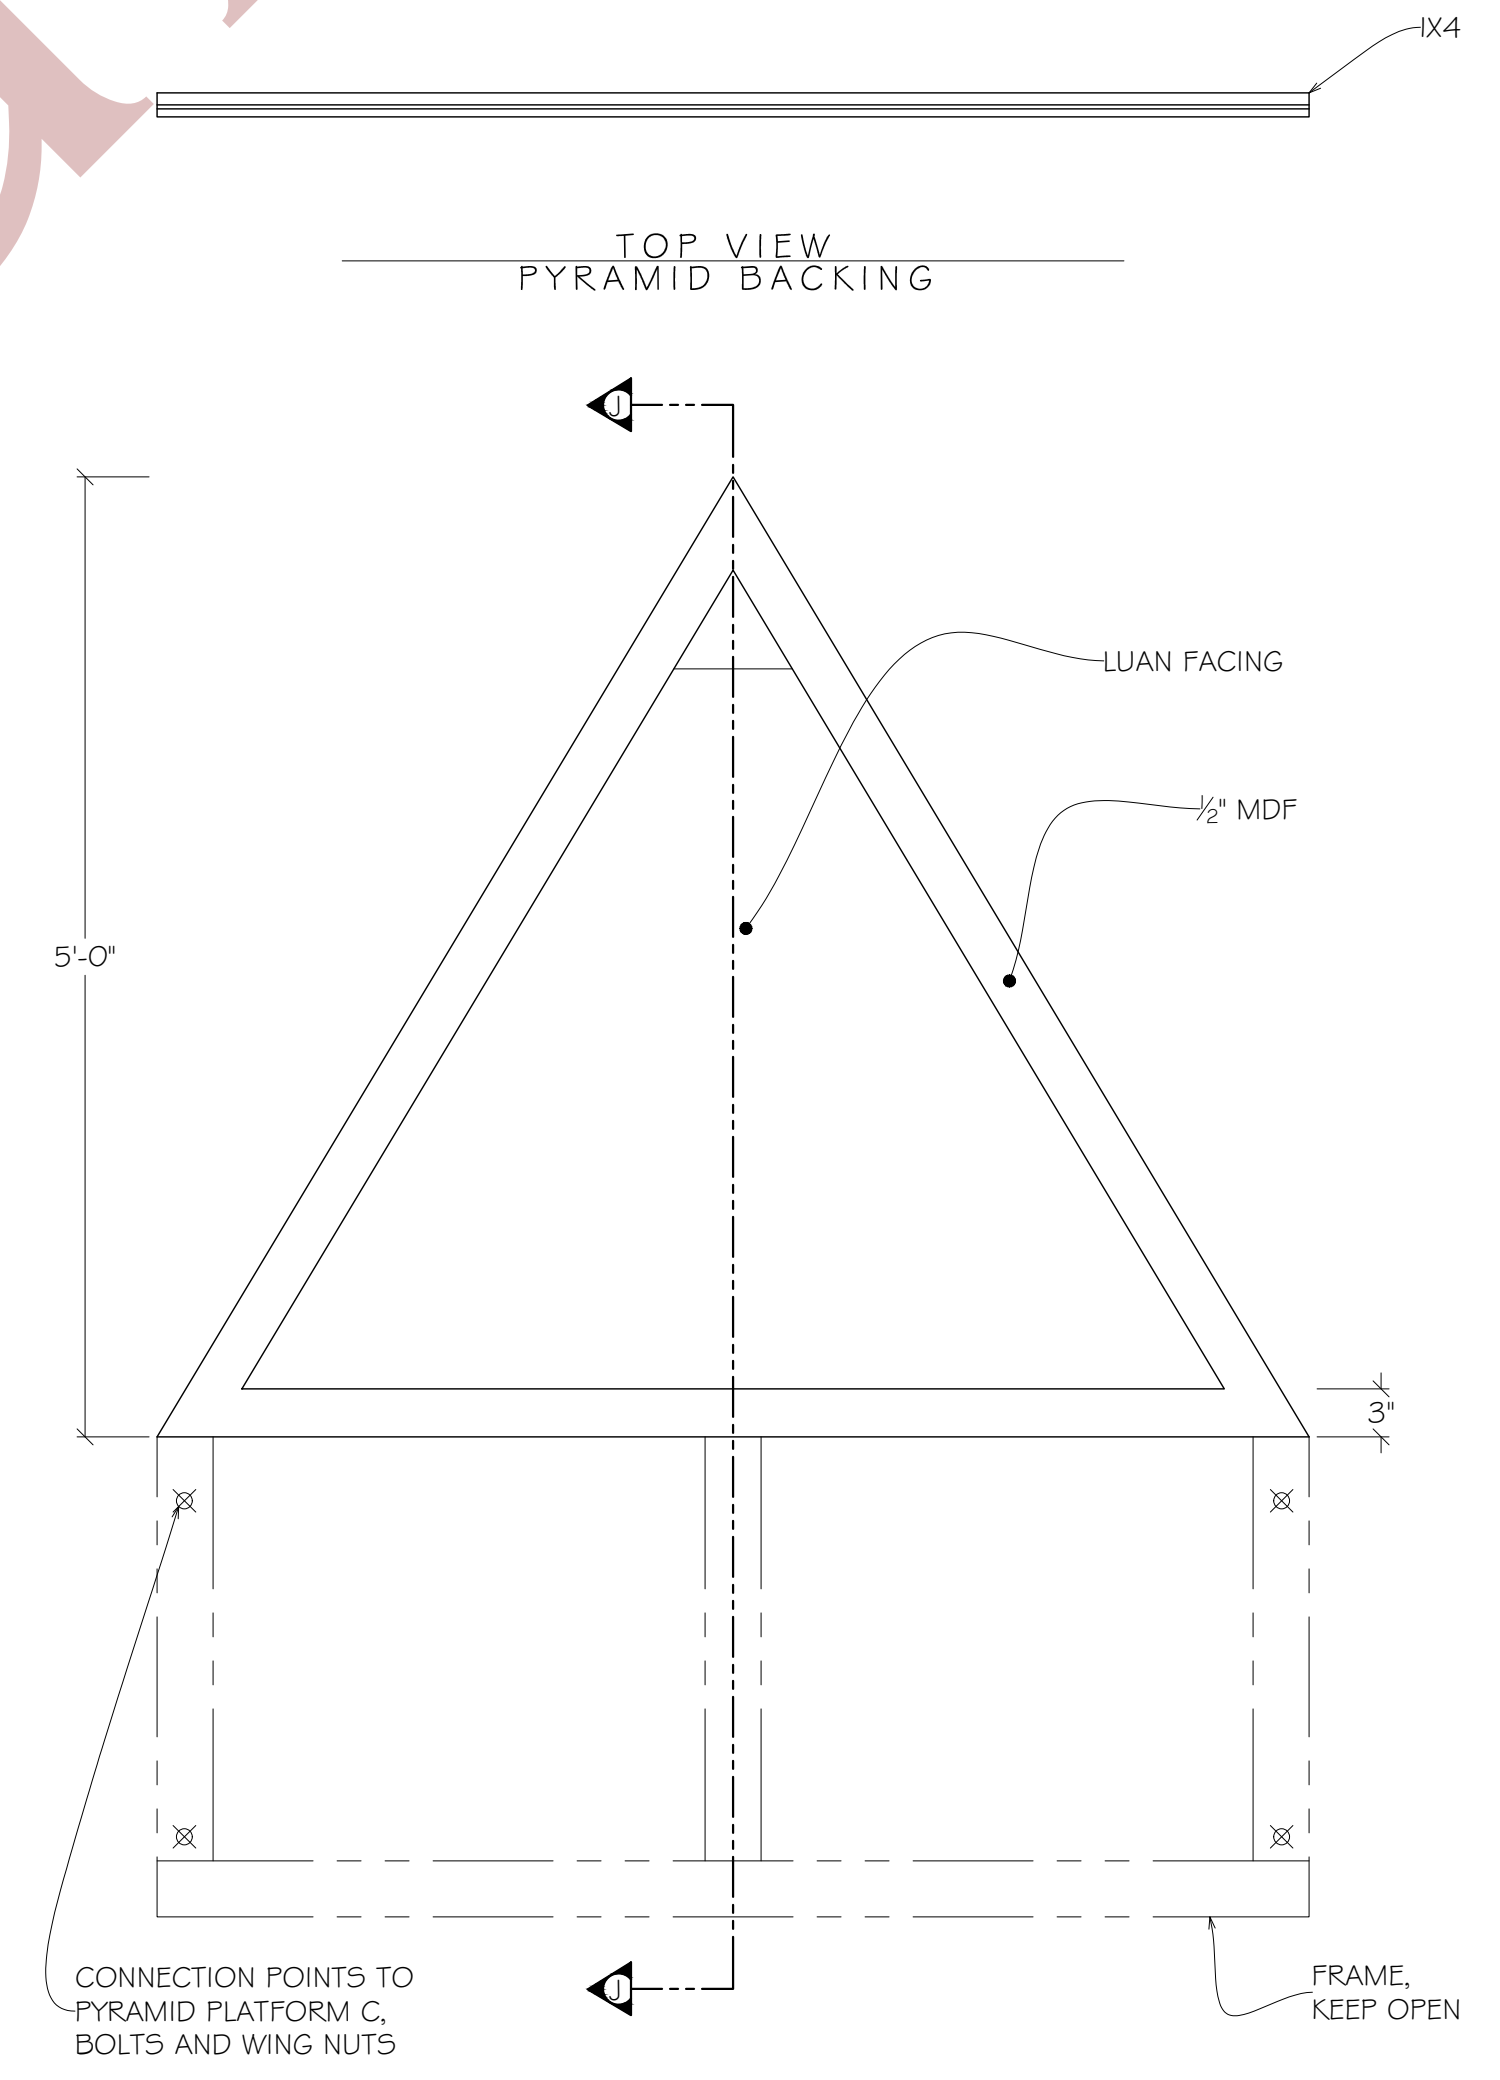


FRONT VIEW
PYRAMID BACKING

SECTION J-J
PYRAMID BACKING


Indiana University Summer Theatre			
	JOSEPH & THE AMAZING TECHNICOLOR DREAMCOAT PYRAMID PLATFORM C & BACKING		
	DESIGNER: RACHEL ROSE BURKE	DATE: 5/26/22	6
	DIRECTOR: DJ GRAY	REV DATE: 5/30/22	
	DRAWN BY: RACHEL T. SHEARON	1" = 1'-0"	

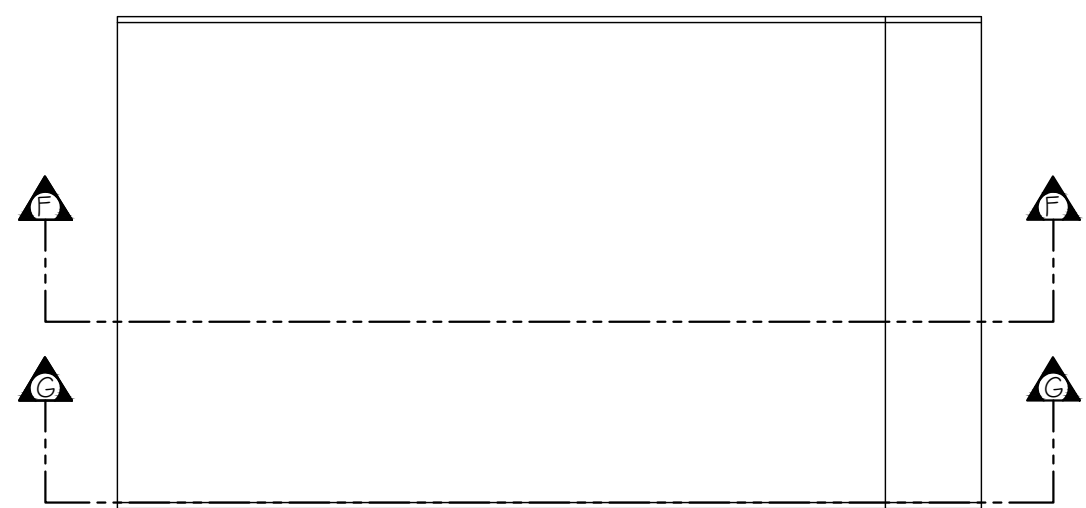


TOP VIEW
ROLLING PLATFORM

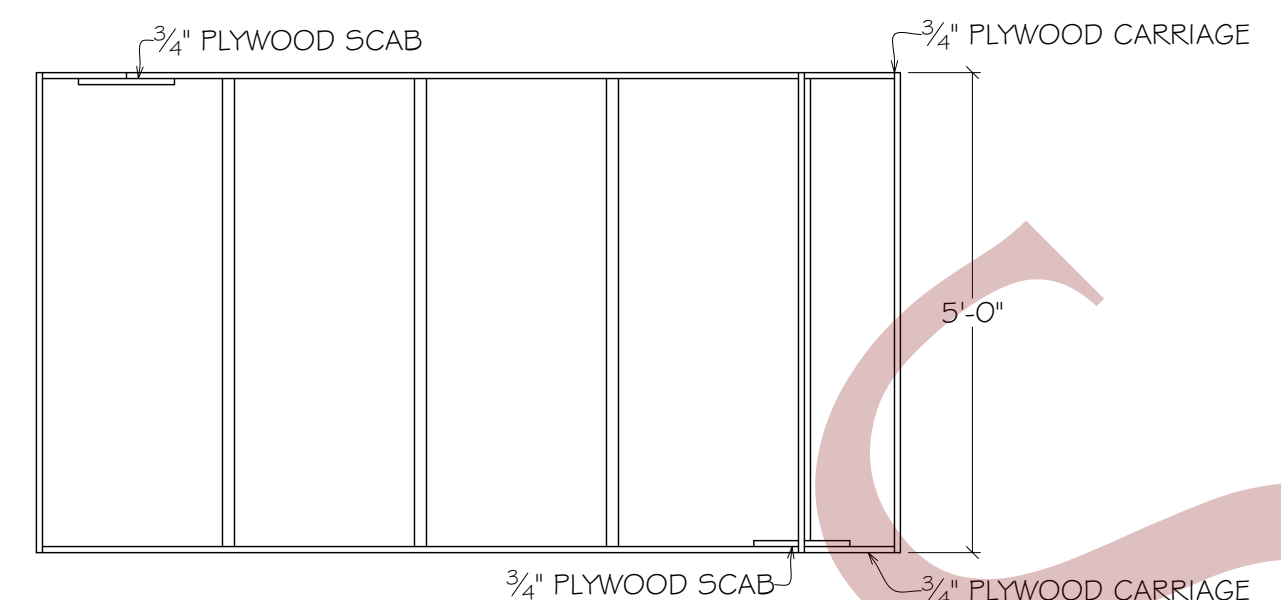


TOP VIEW, LID & TRIM REMOVED
ROLLING PLATFORM

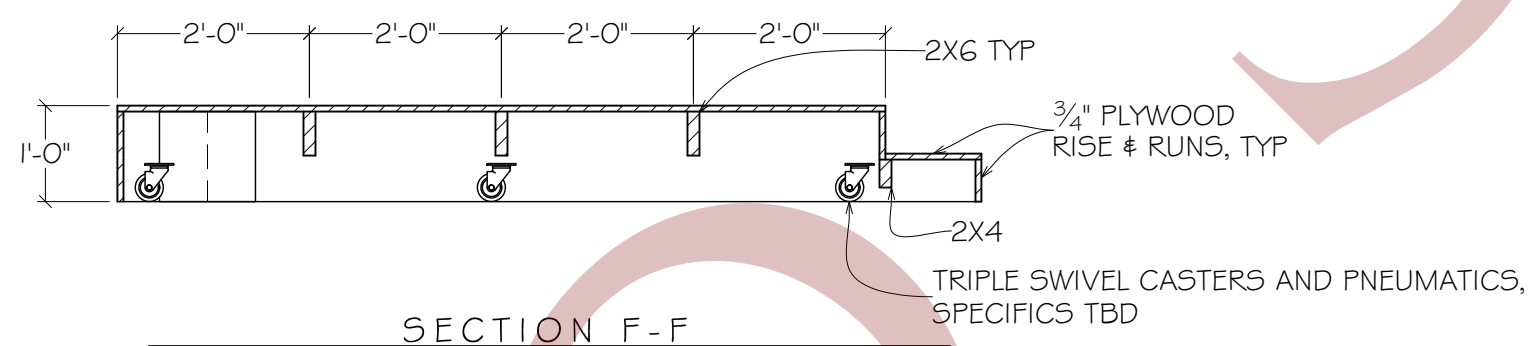


SECTION F-F
ROLLING PLATFORM

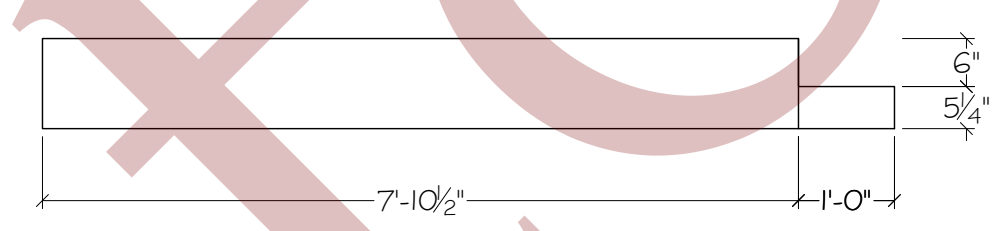


SECTION G-G
ROLLING PLATFORM

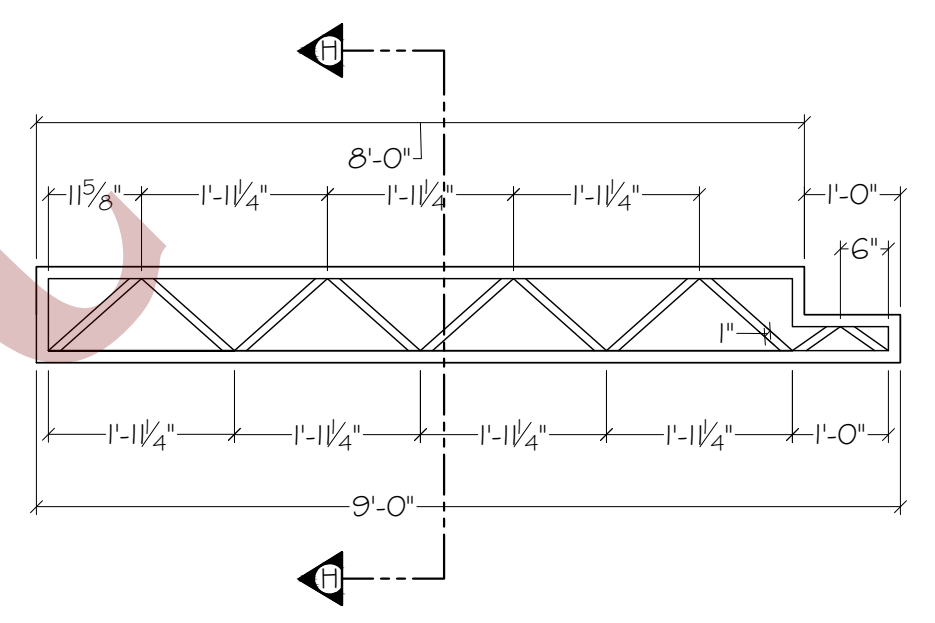

FRONT VIEW
ROLLING PLATFORM

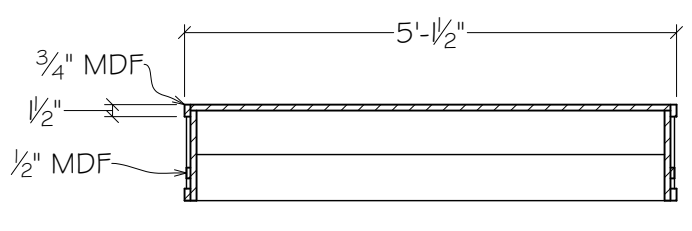


SECTION H-H
ROLLING PLATFORM

 


SIDE VIEW
ROLLING PLATFORM

Not for Scale


Indiana University Summer Theatre					
 THEATRE & DANCE	JOSEPH & THE AMAZING TECHNICOLOR DREAMCOAT ROLLING PLATFORM		7		
	DESIGNER:	RACHEL ROSE BURKE		DATE:	5/27/22
	DIRECTOR:	DJ GRAY		REV DATE:	5/30/22
	DRAWN BY:	RACHEL T. SHEARON		1/2" = 1'-0"	

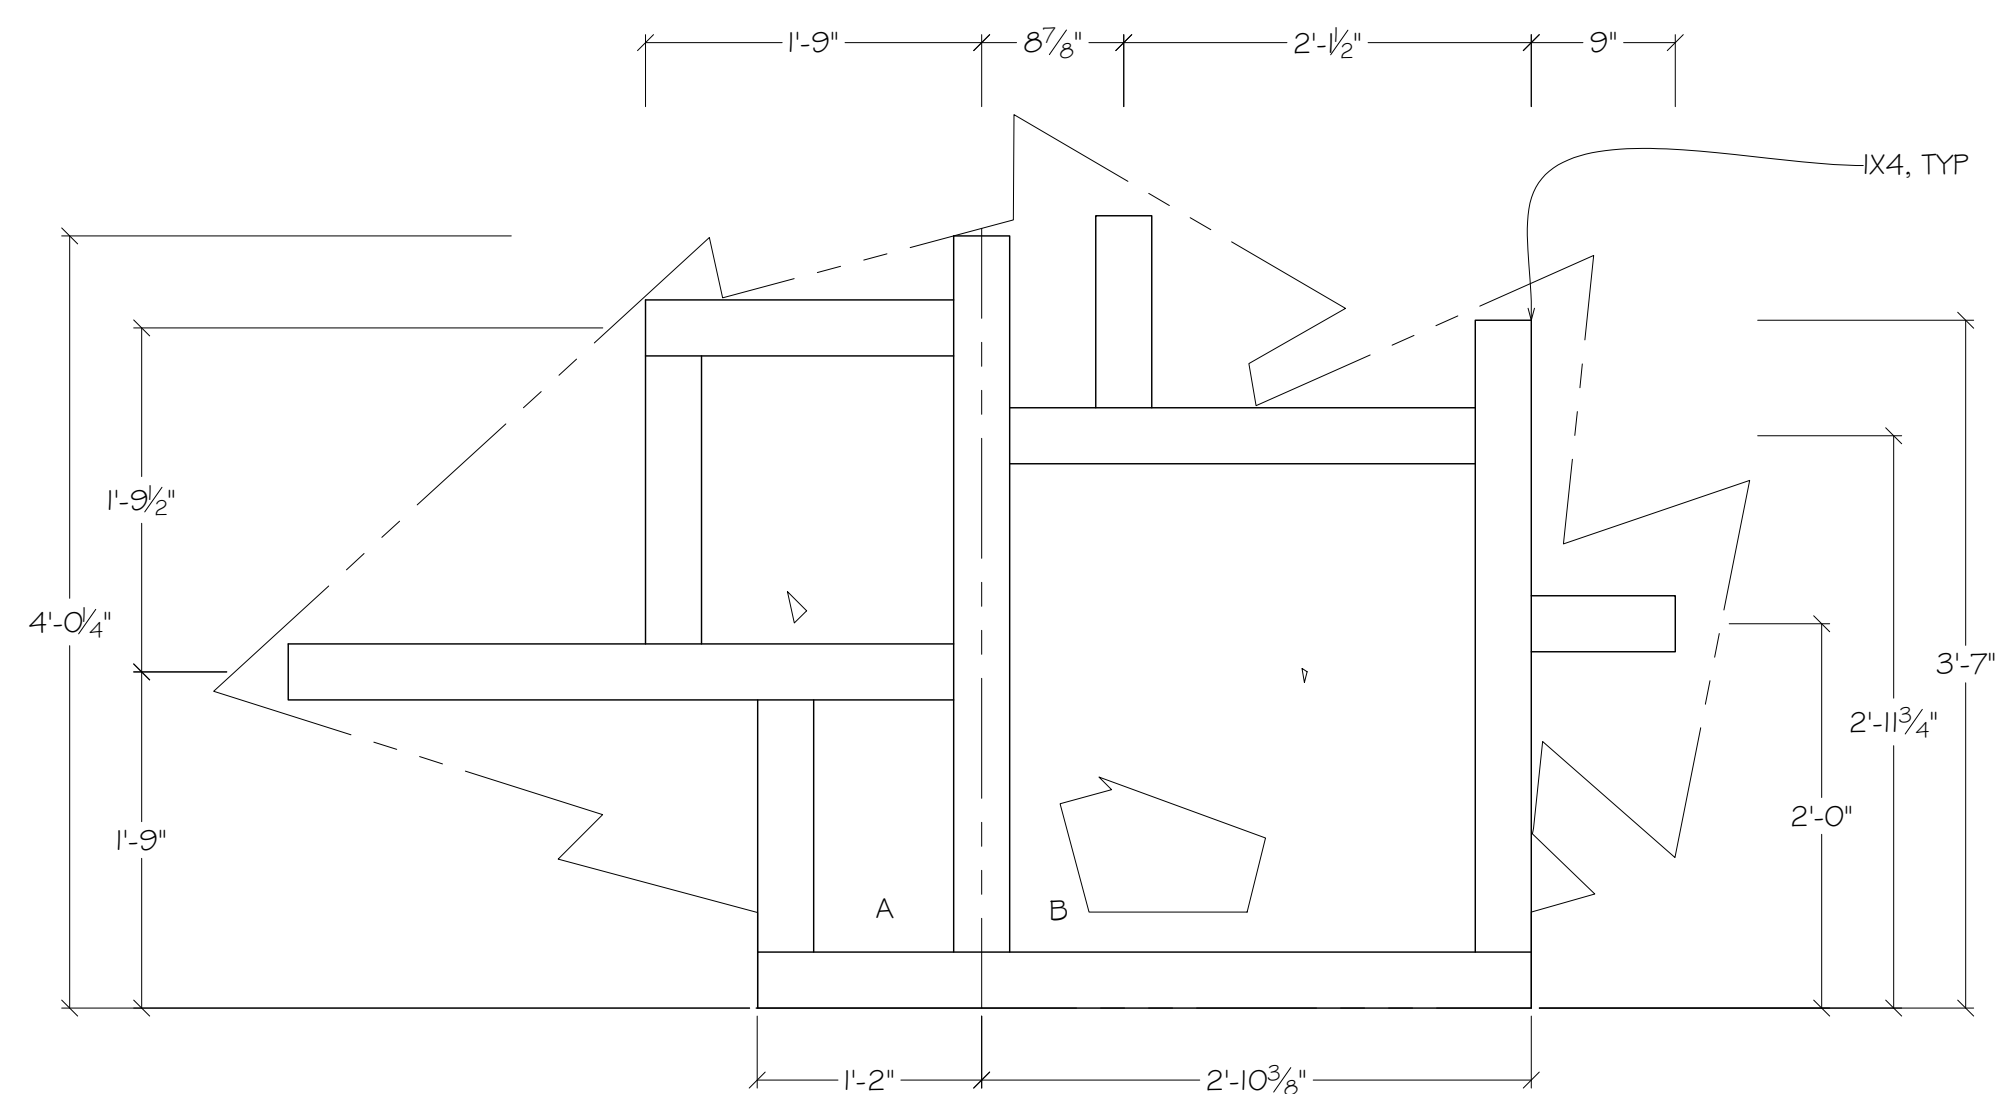


REAR VIEW
SL GROUNDROW

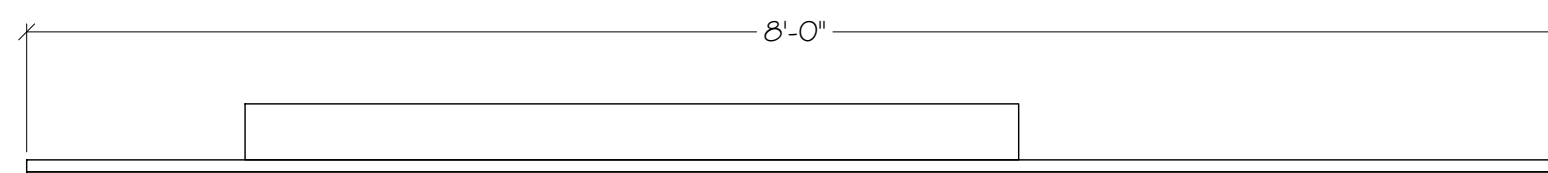


TOP VIEW
SL GROUNDROW

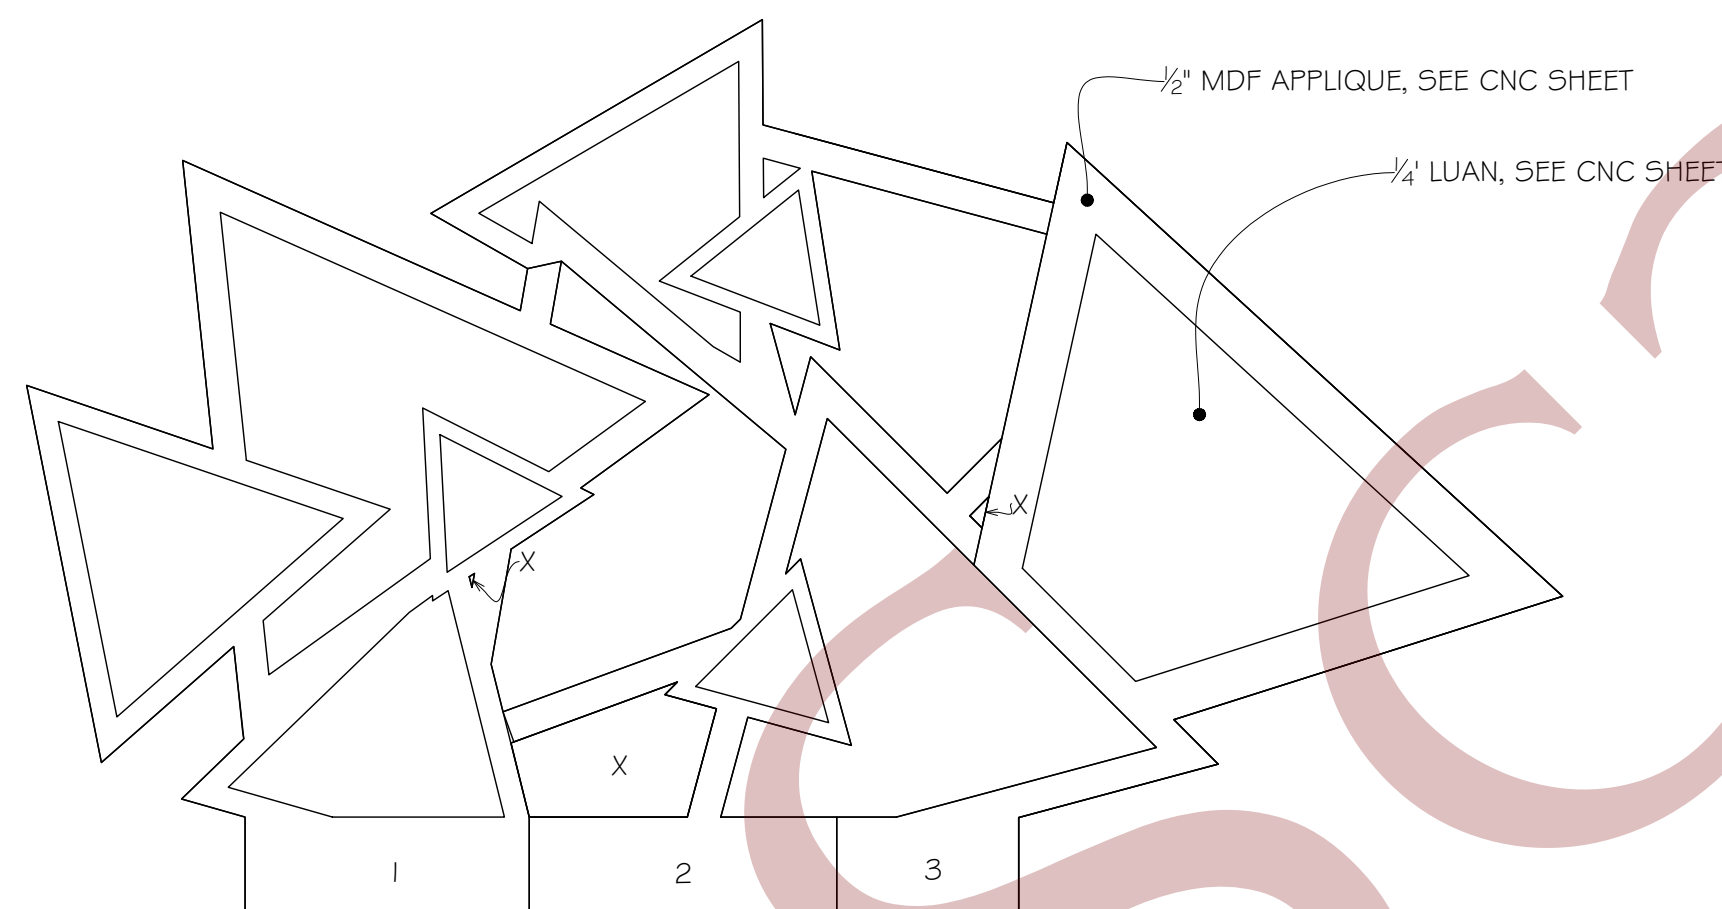


FRONT VIEW
SL GROUNDROW

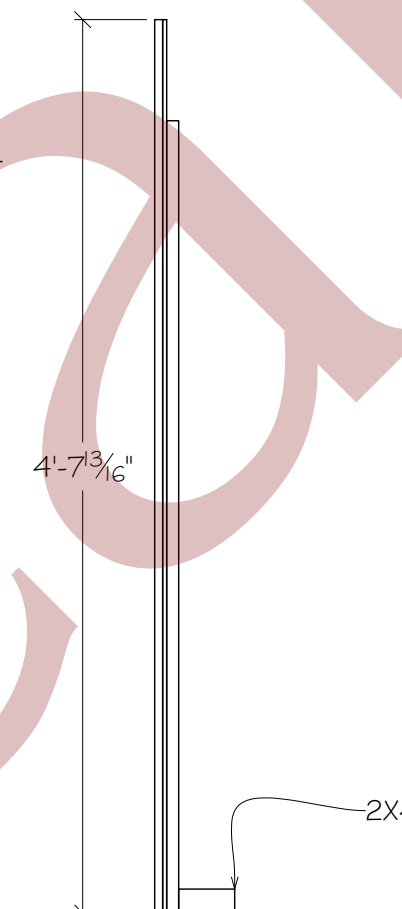


SIDE VIEW
SL GROUNDROW

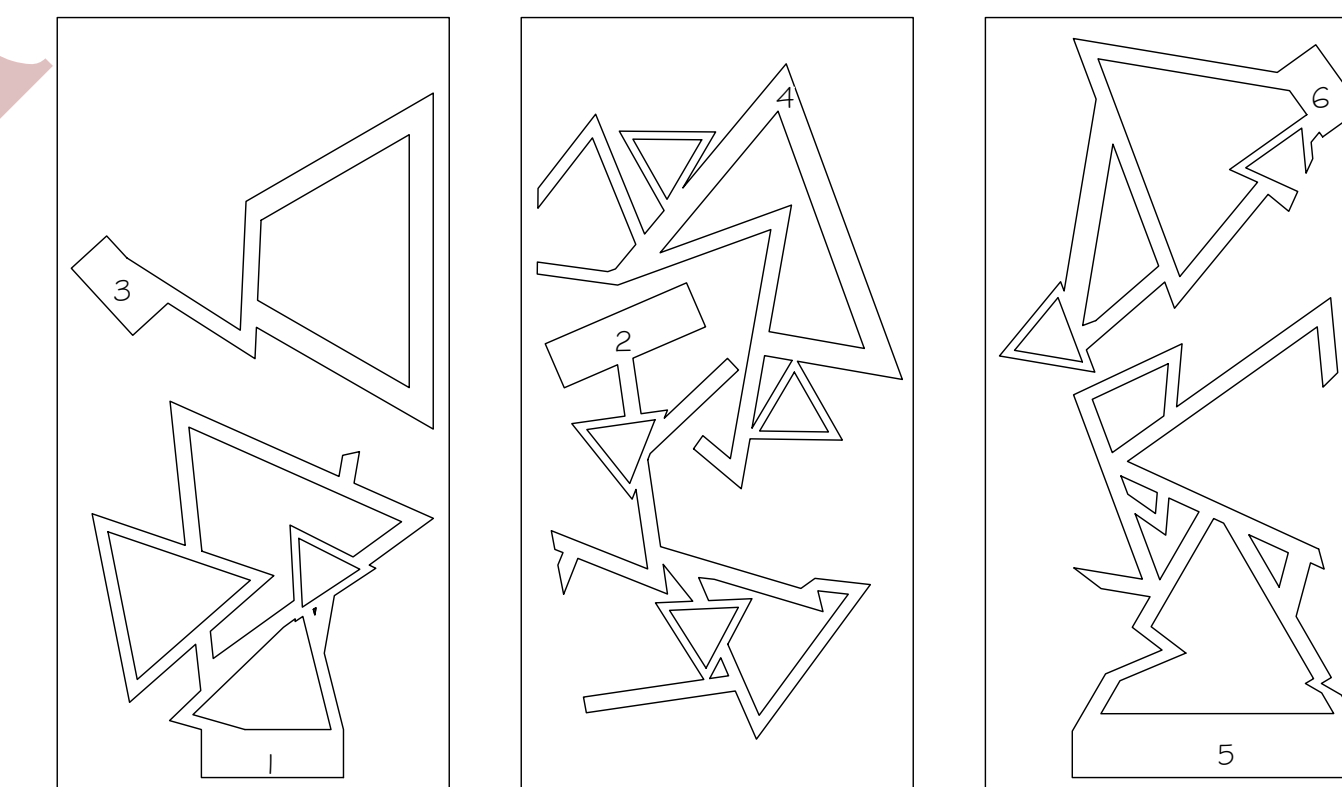


CNC SHEET LAYER, 1/2" MDF
1/2" = 1'-0"

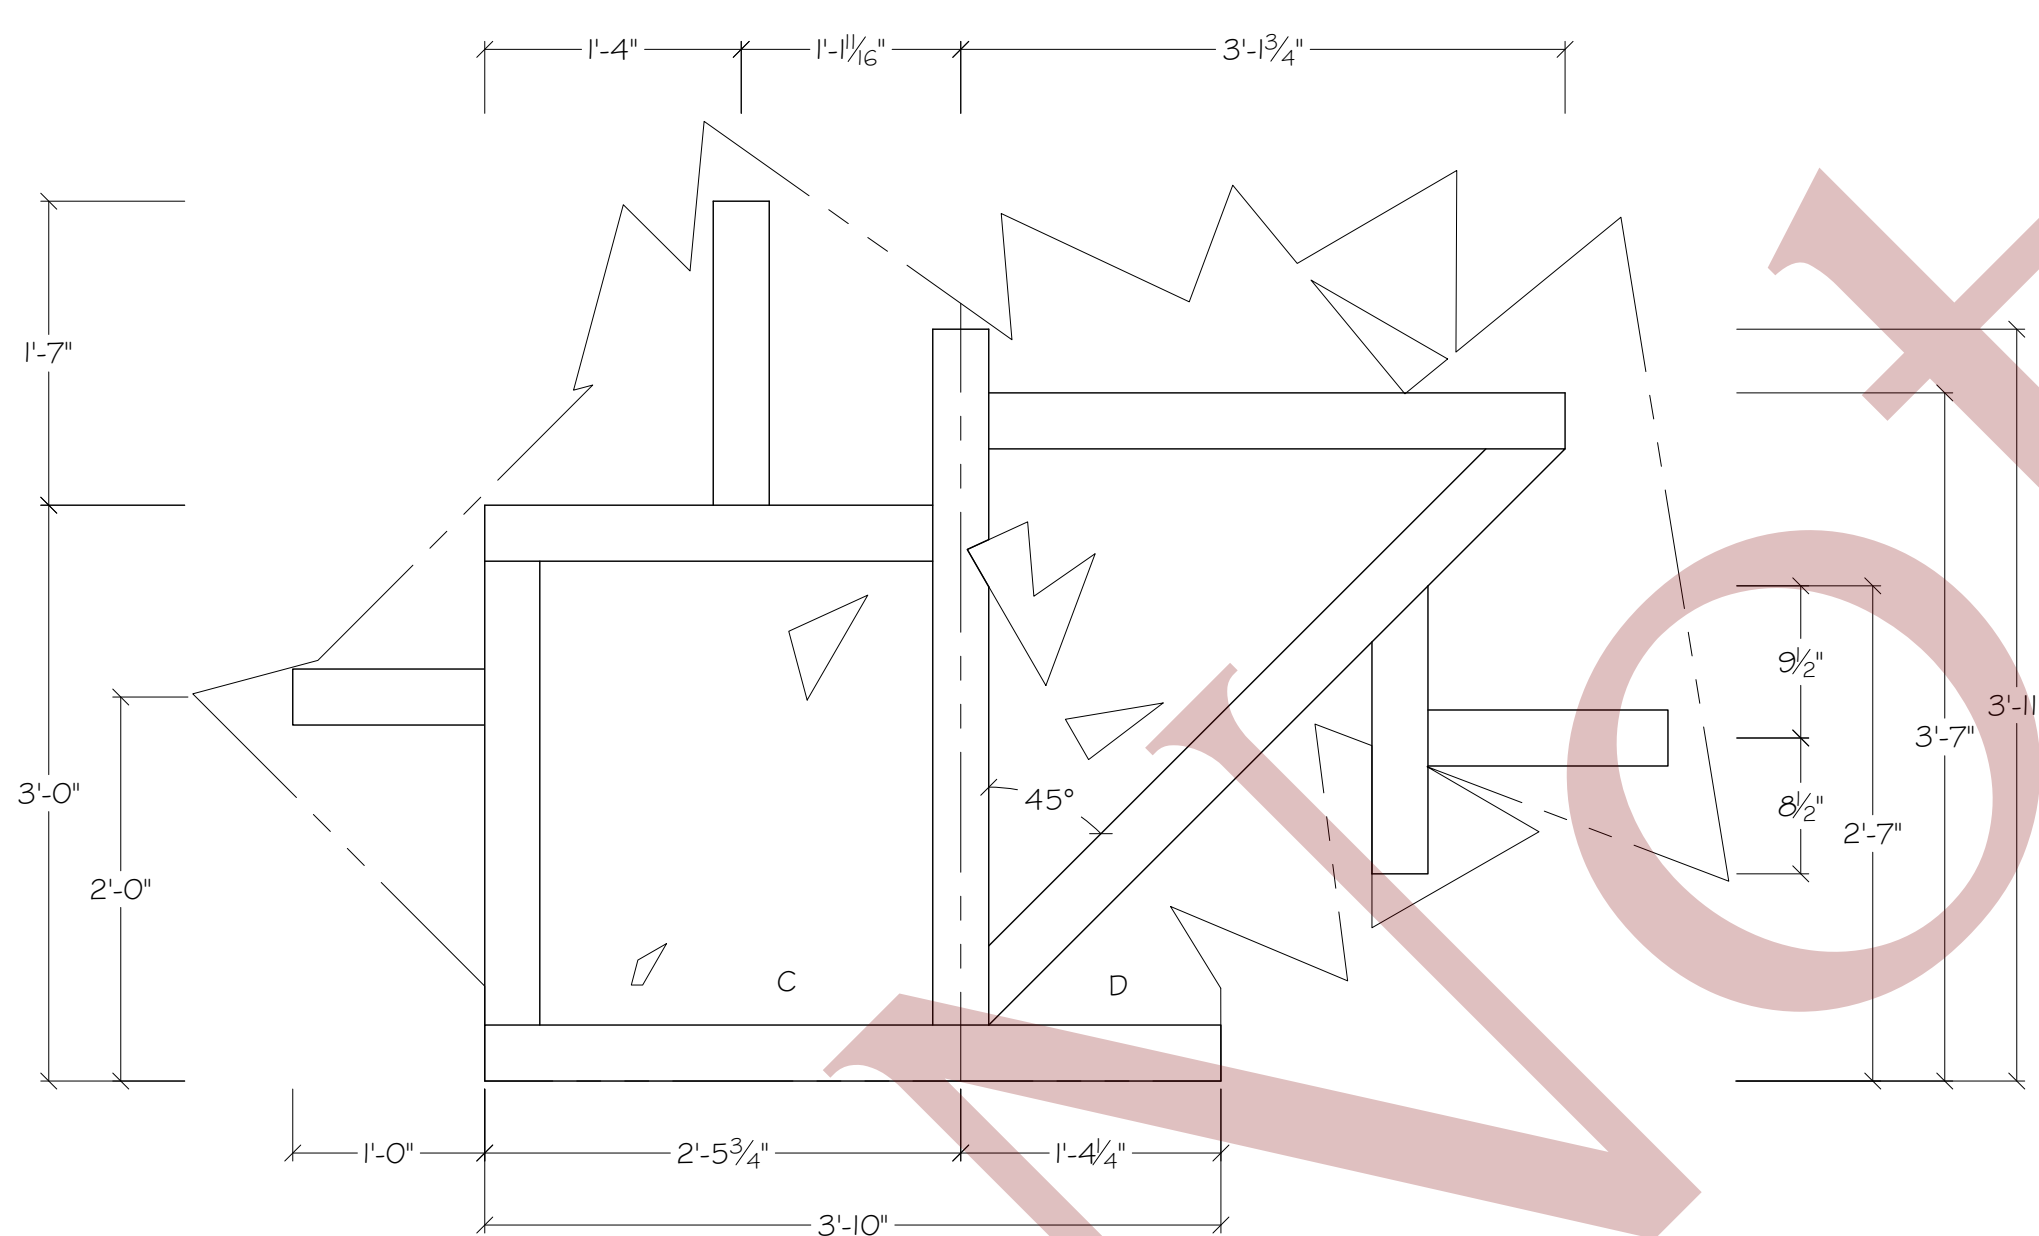


REAR VIEW
SR GROUNDROW

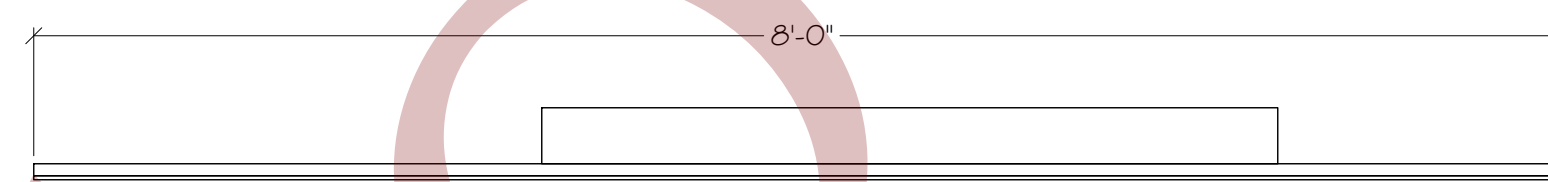


TOP VIEW
SR GROUNDROW

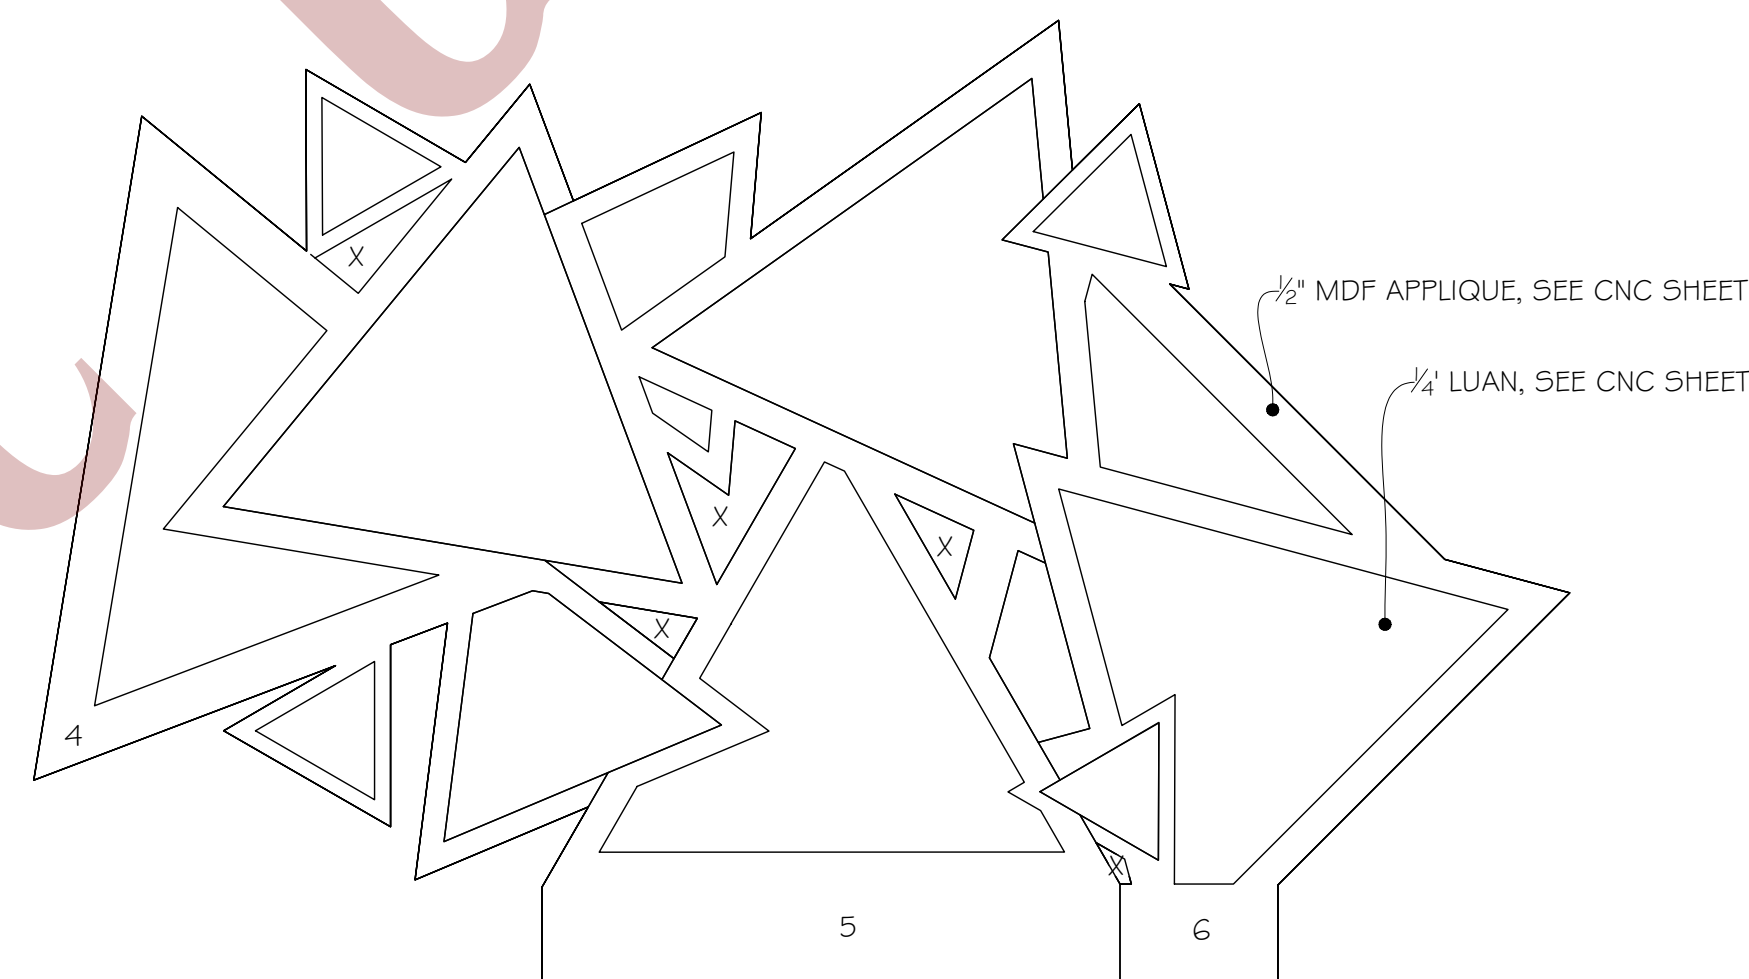

FRONT VIEW
SR GROUNDROW

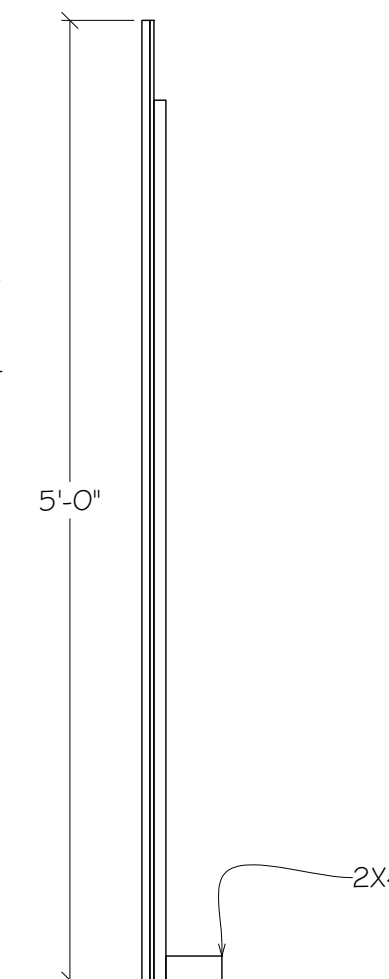


SIDE VIEW
SL GROUNDROW

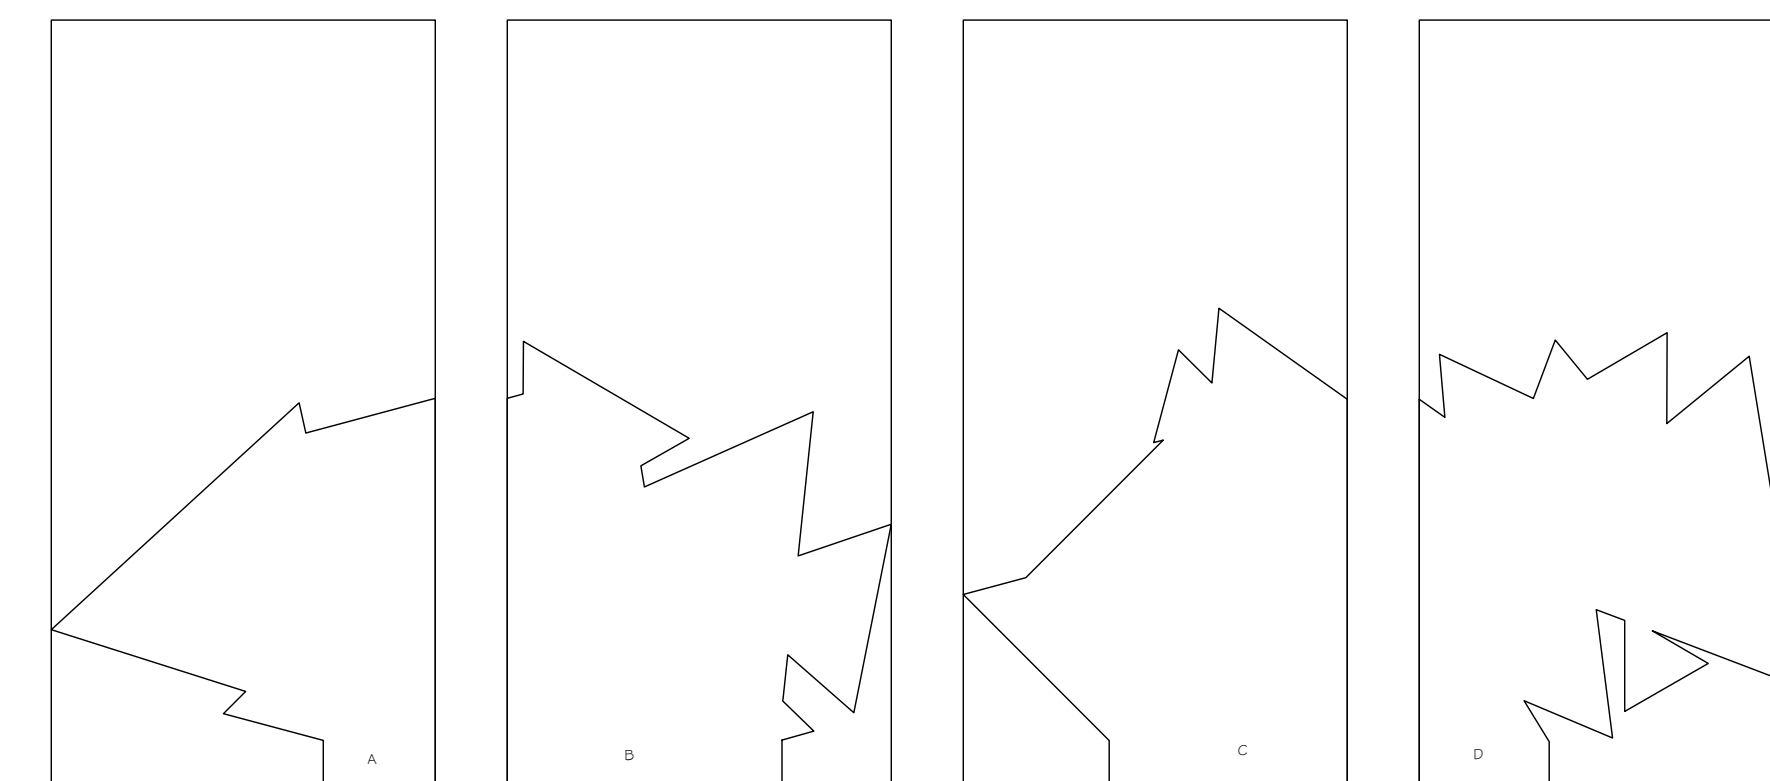


CNC SHEET LAYER, 1/4" LUAN
1/2" = 1'-0"


Indiana University Summer Theatre			
 THEATRE & DANCE	JOSEPH & THE AMAZING TECHNICOLOR DREAMCOAT GROUNDROWS		
	DESIGNER: RACHEL ROSE BURKE	DATE: 5/27/22	8
	DIRECTOR: DJ GRAY	REV DATE: 6/26/22	
	DRAWN BY: RACHEL T. SHEARON	1" = 1'-0"	

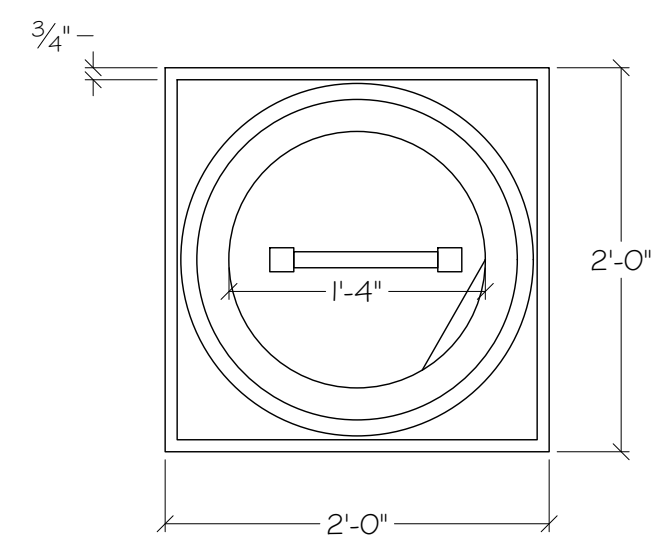


TOP VIEW
SR COLUMN

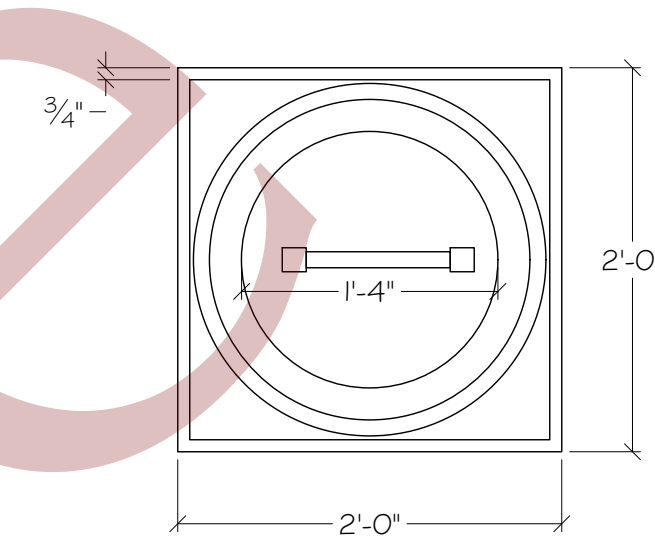


FRONT VIEW
SL COLUMN

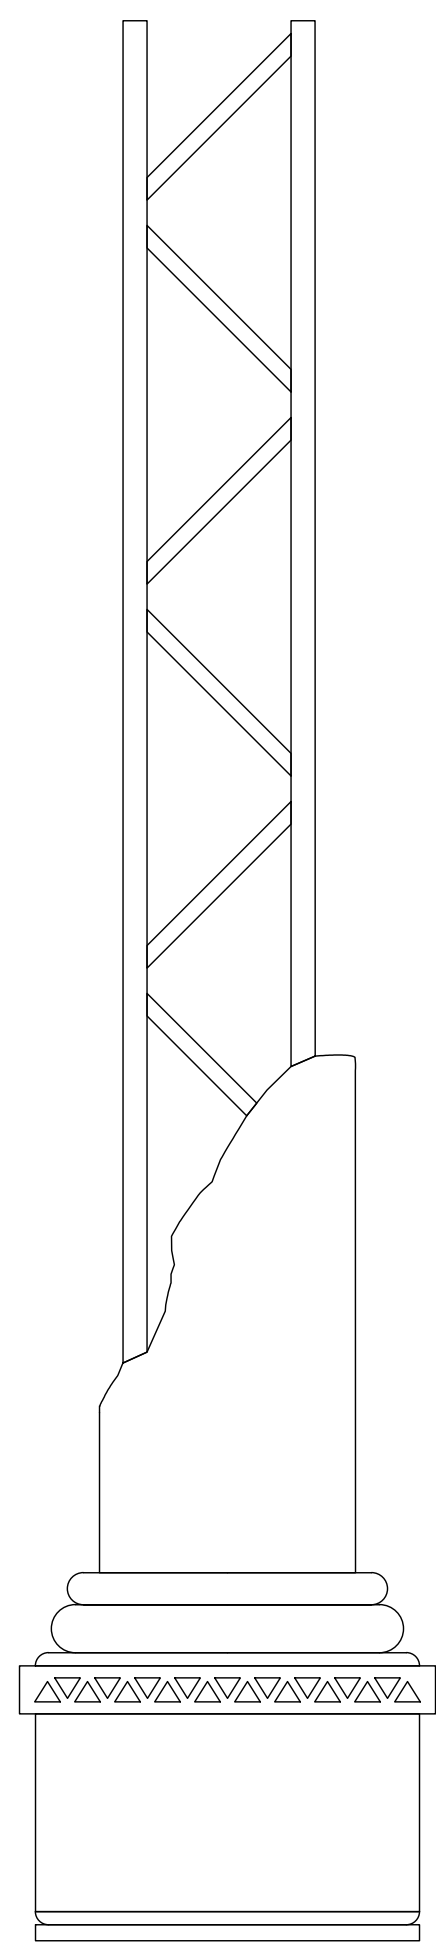


BACK VIEW
SR COLUMN

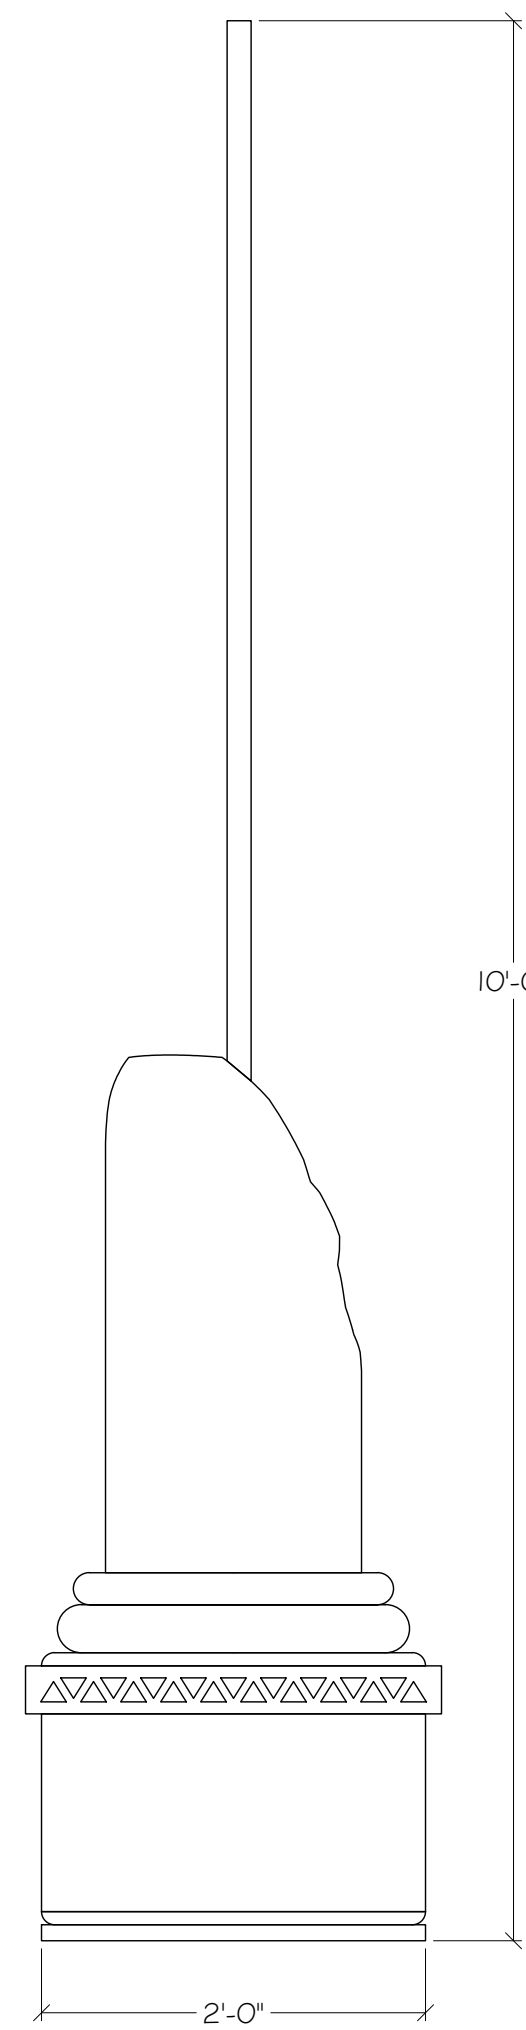


RIGHT VIEW
SR COLUMN

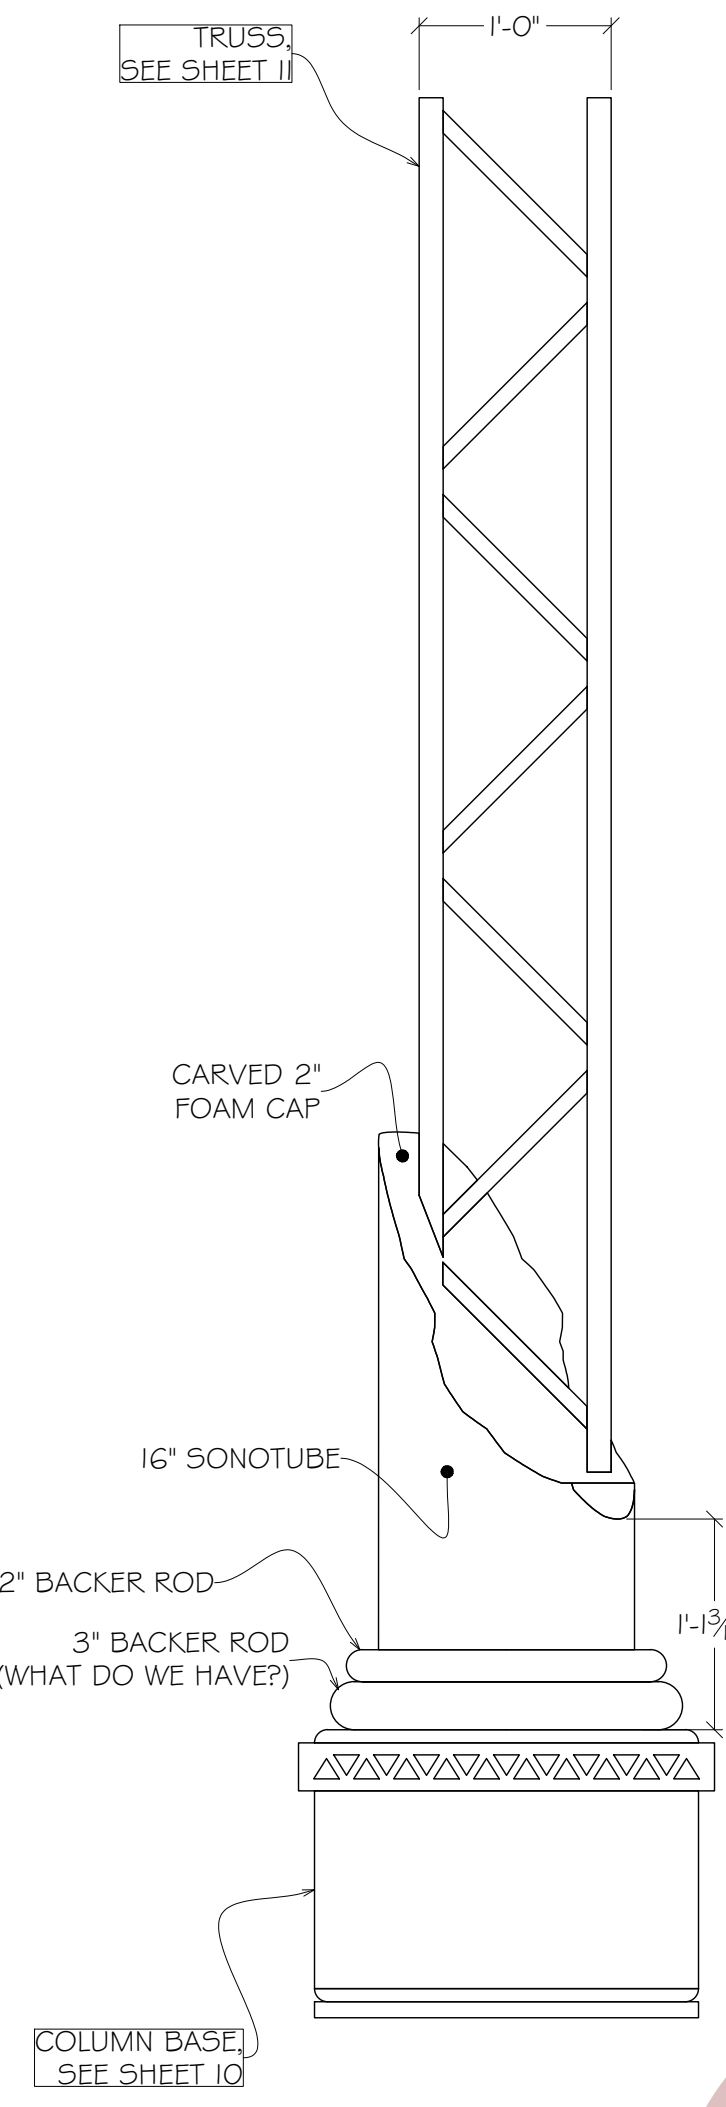


FRONT VIEW
SR COLUMN

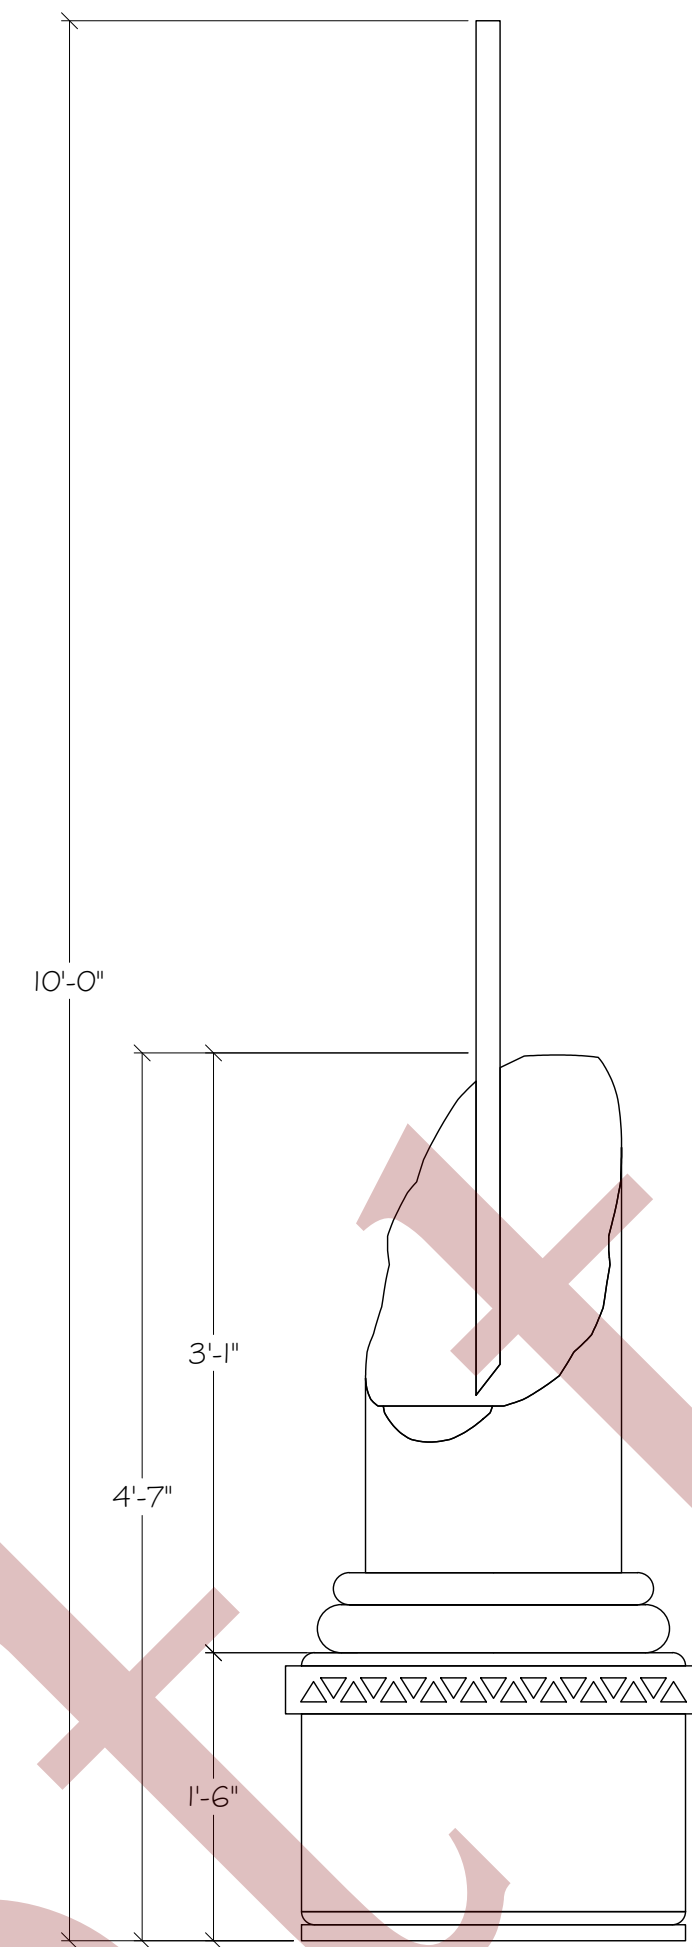


LEFT VIEW
SR COLUMN

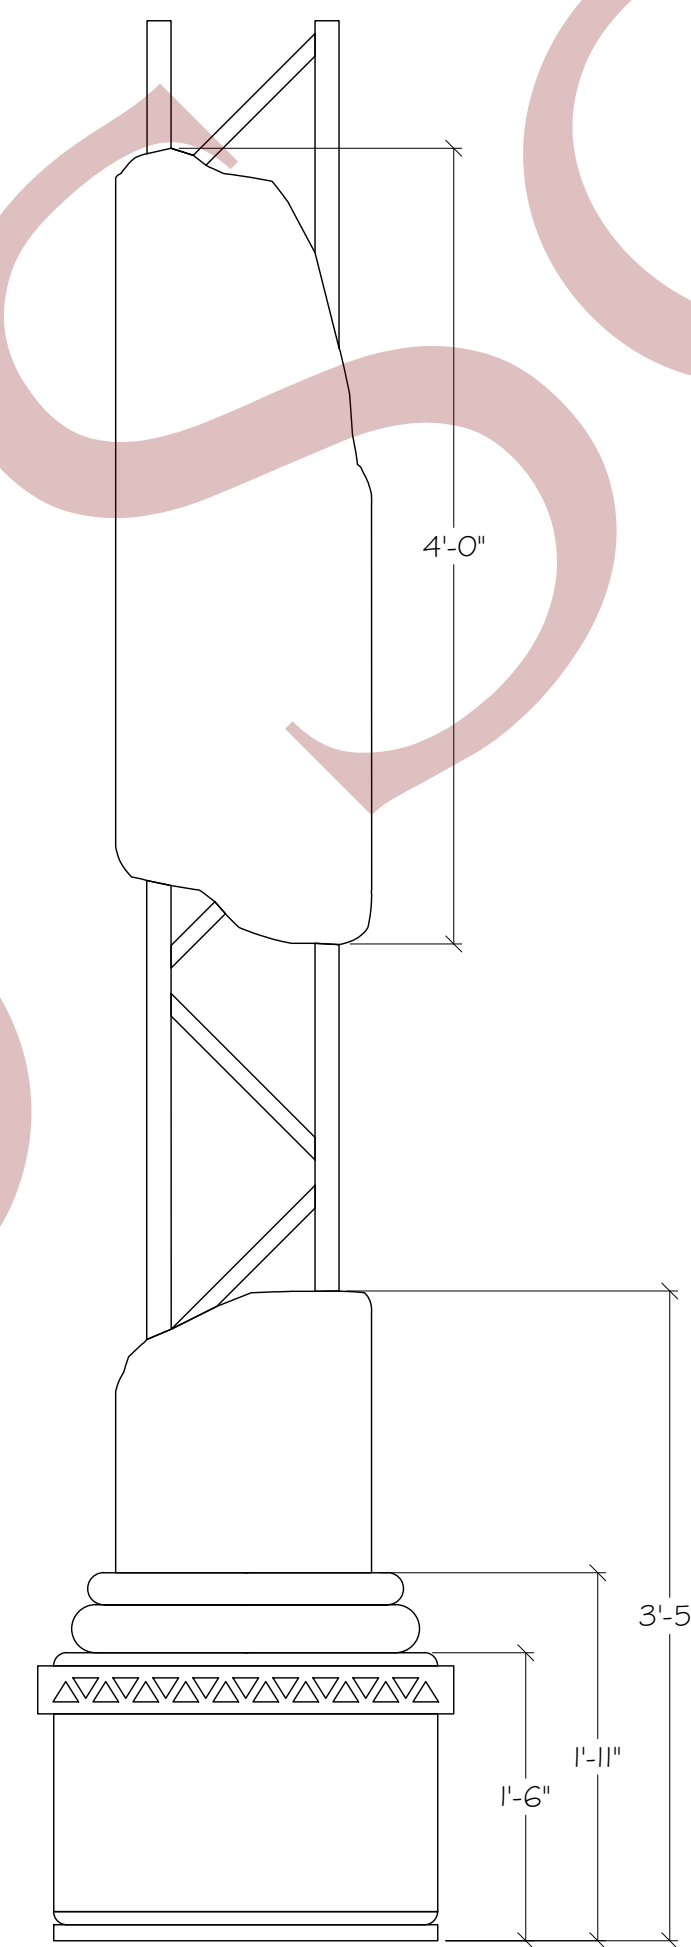


BACK VIEW
SL COLUMN

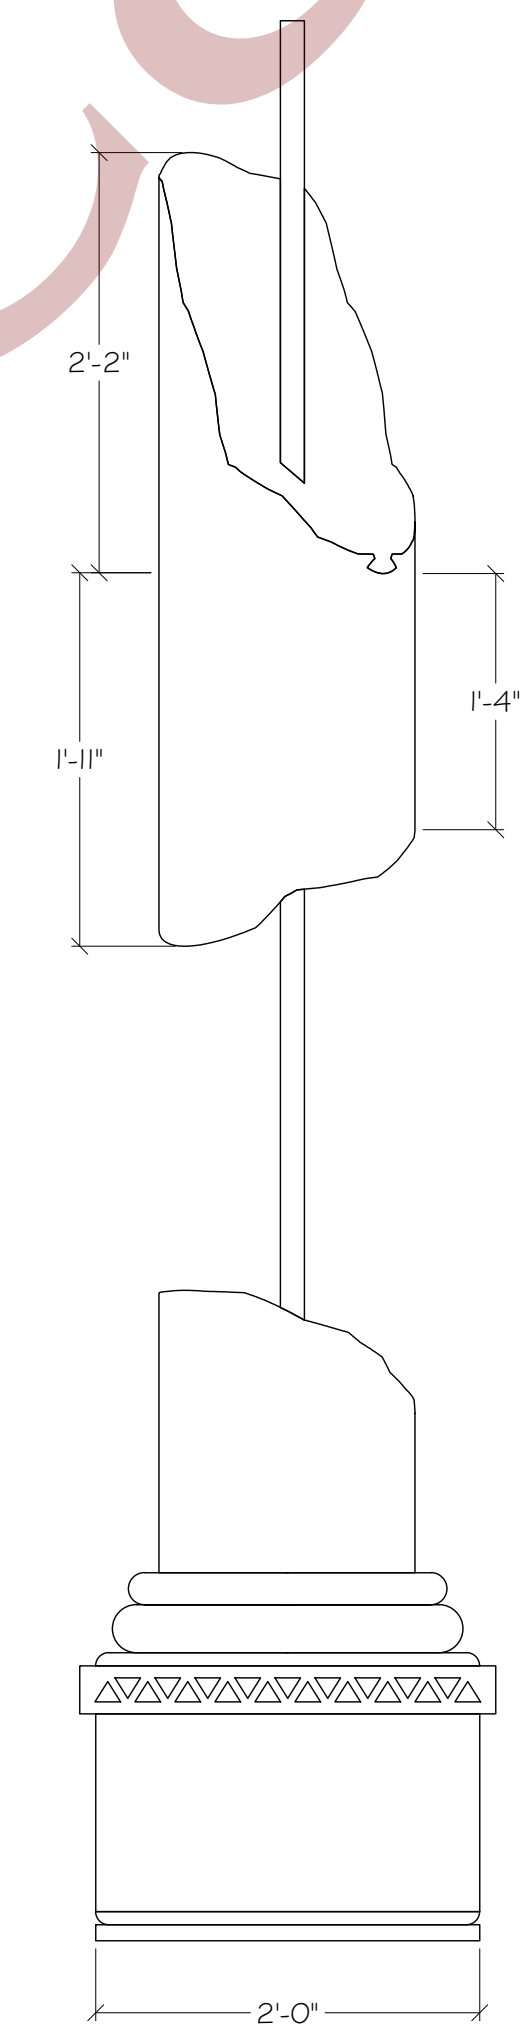

RIGHT VIEW
SL COLUMN

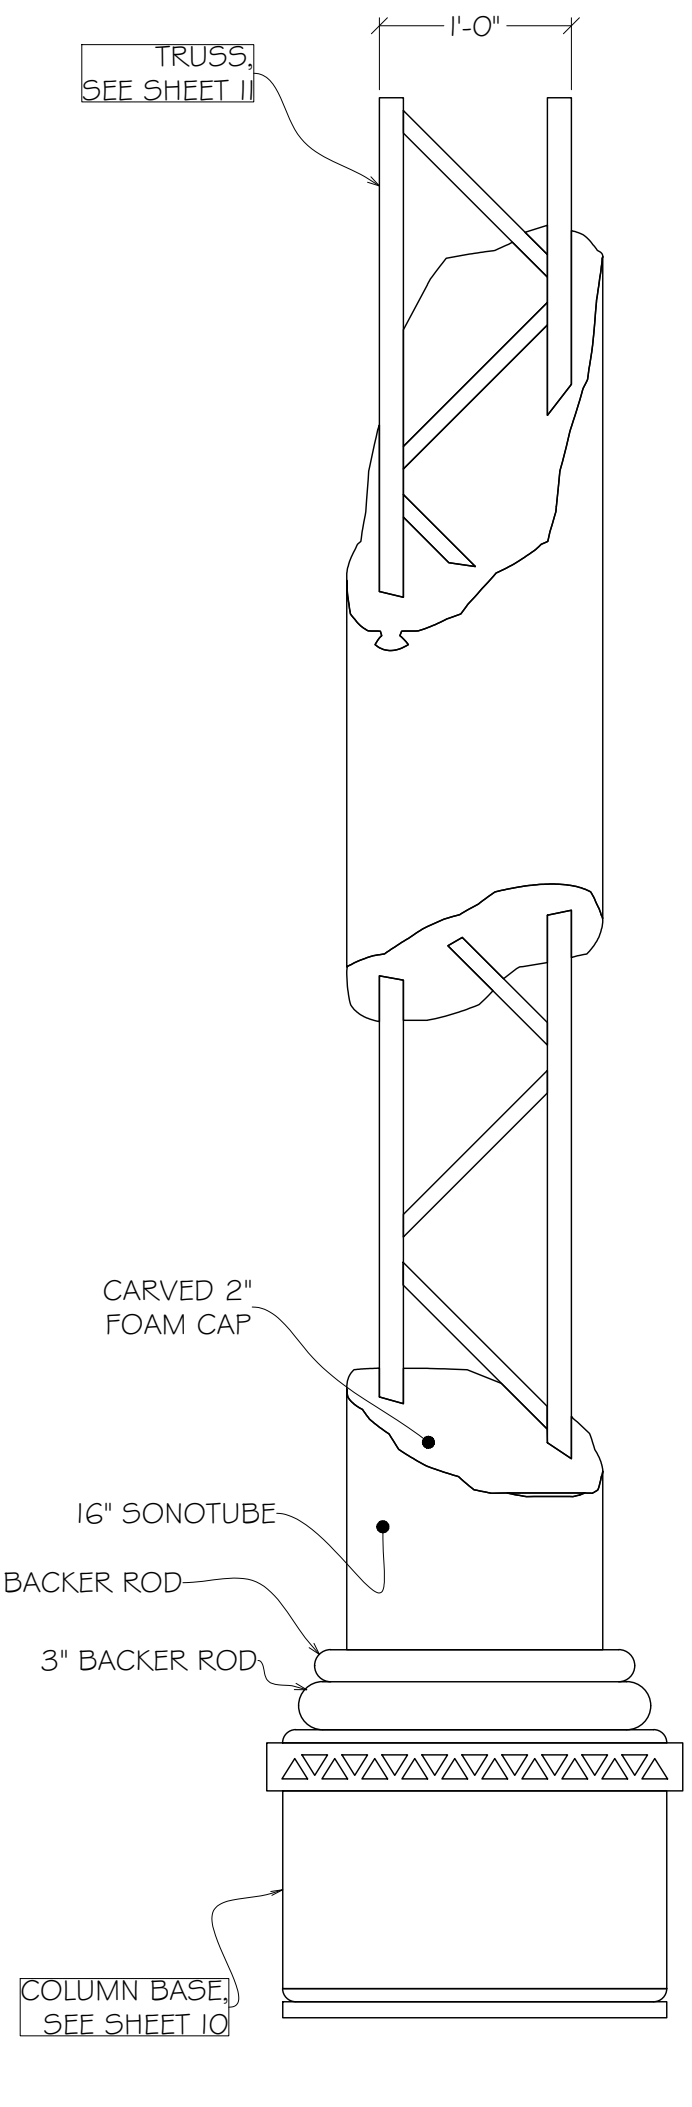


FRONT VIEW
SL COLUMN

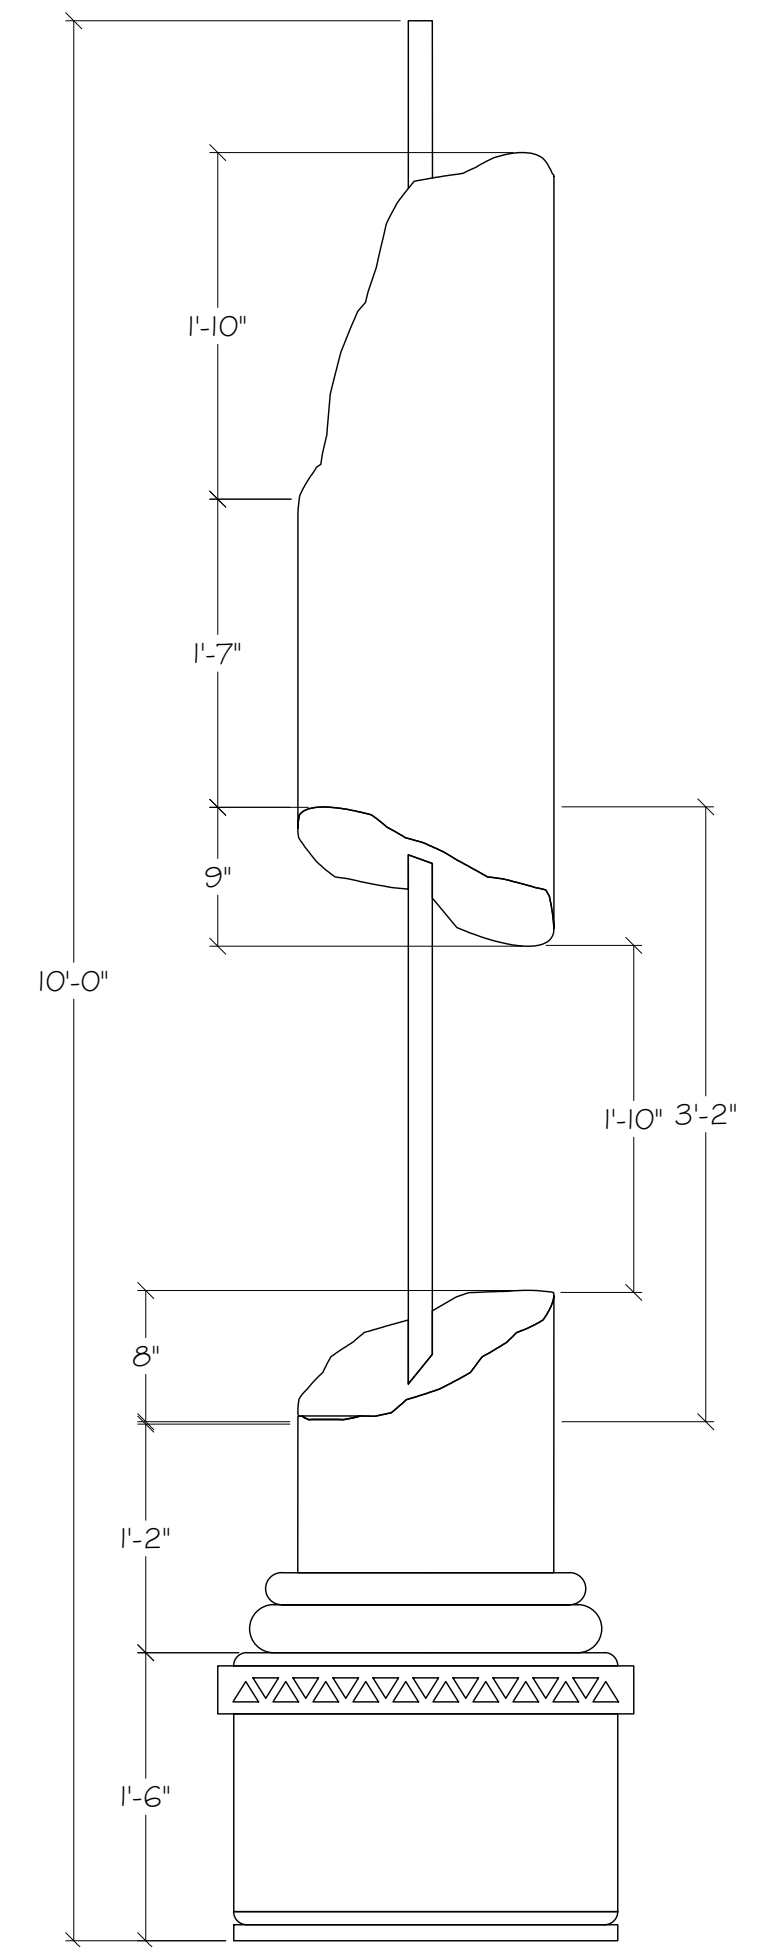


LEFT VIEW
SL COLUMN


Indiana University Summer Theatre			
 THEATRE & DANCE	JOSEPH & THE AMAZING TECHNICOLOR DREAMCOAT		9
	COLUMN COMPOSITE		
	DESIGNER: RACHEL ROSE BURKE	DATE: 5/27/22	
	DIRECTOR: DJ GRAY	REV DATE:	
DRAWN BY: RACHEL T. SHEARON	1" = 1'-0"		

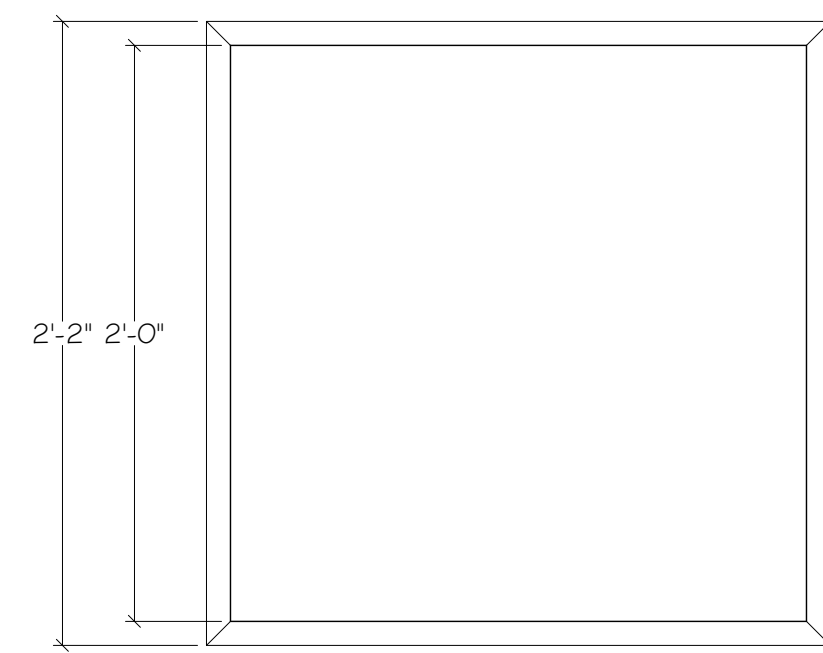

TOP VIEW
SLIDING BASE

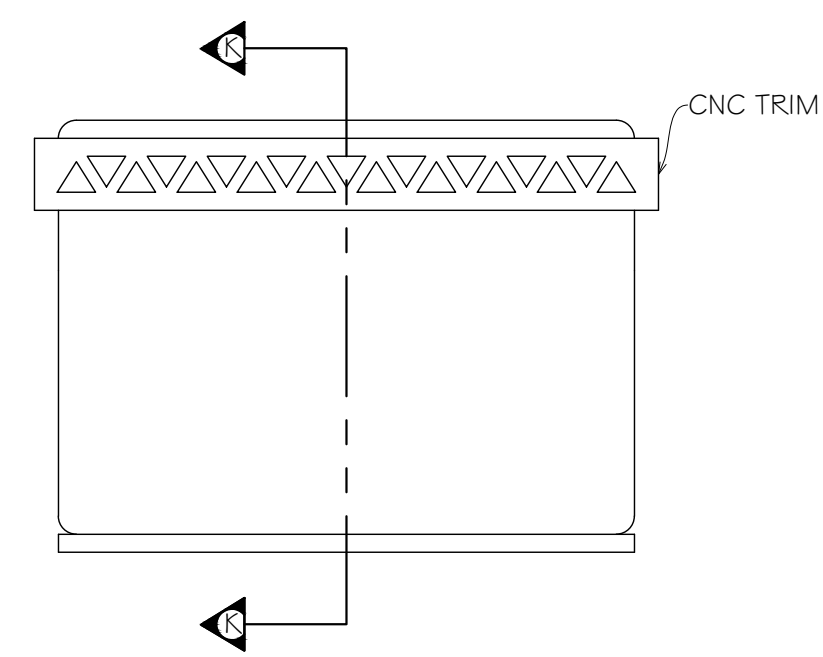


FRONT VIEW
SLIDING BASE

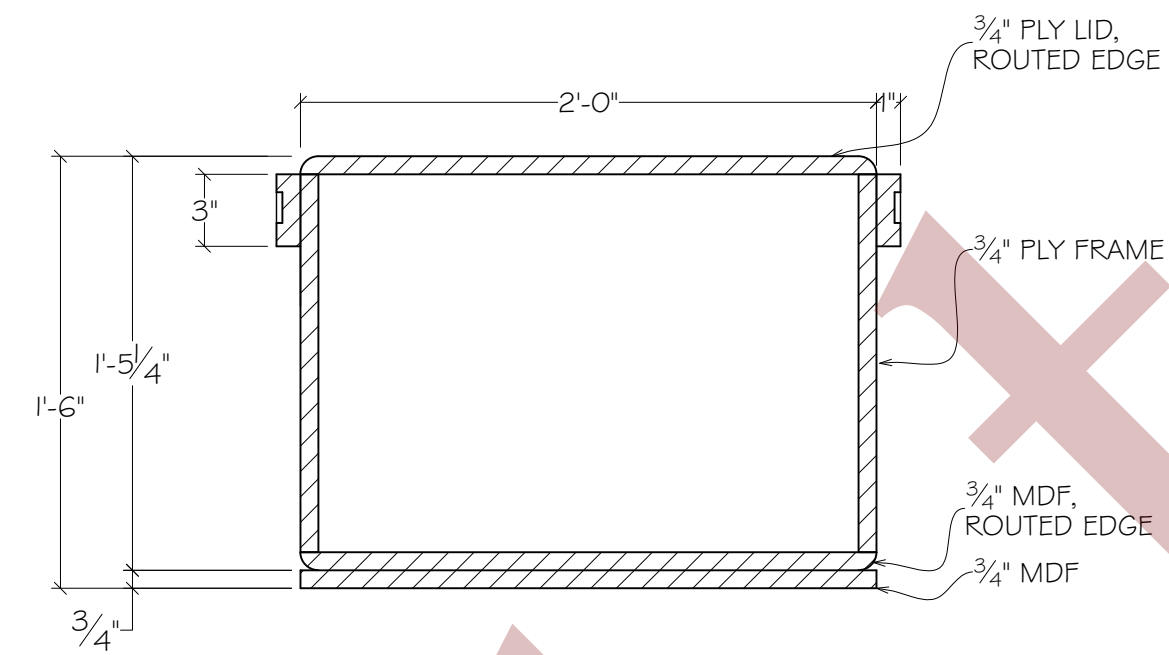


SECTION VIEW K-K
SLIDING BASE


BUILD 2
ADD SLIDES TO BOTTOM

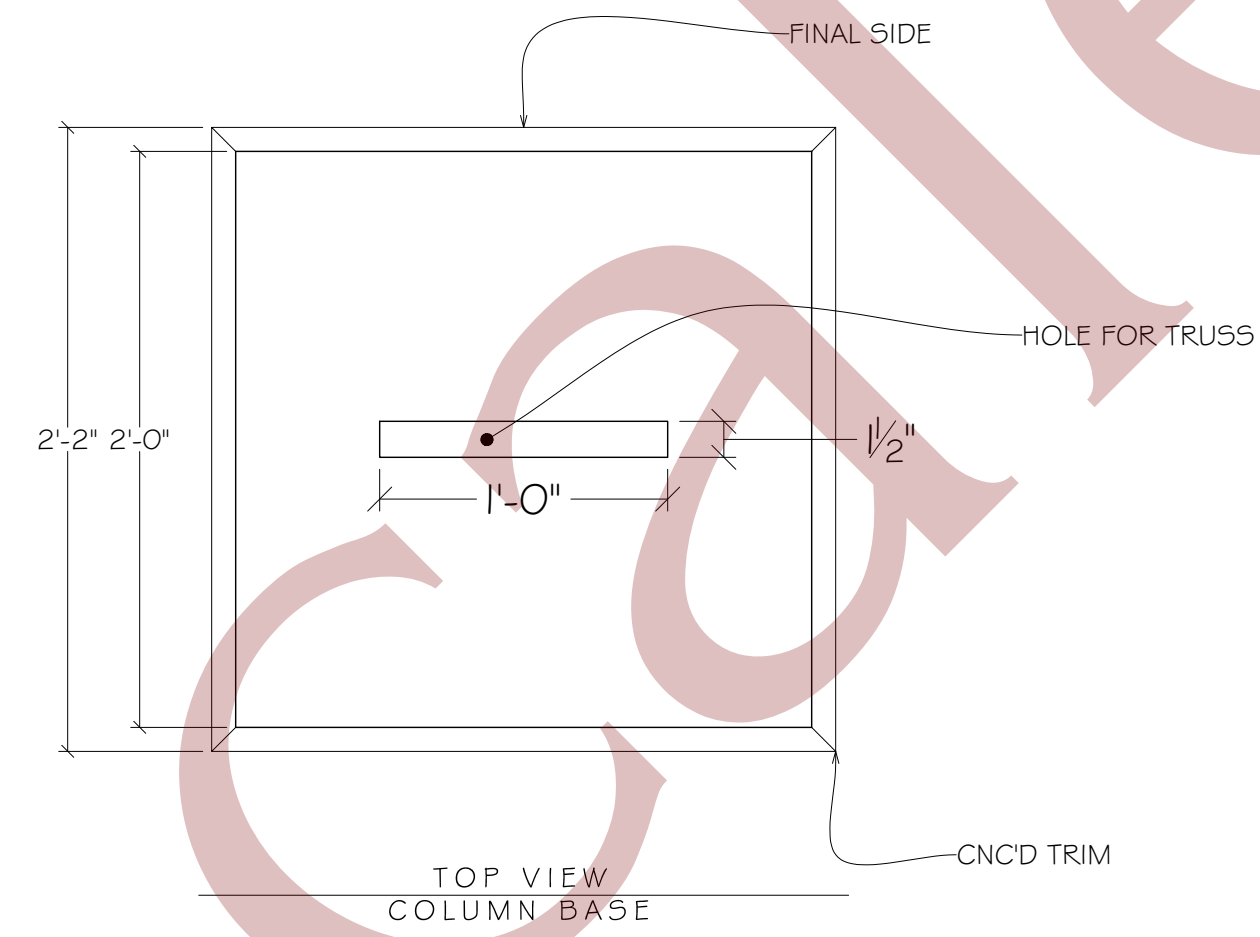

TOP VIEW
COLUMN BASE

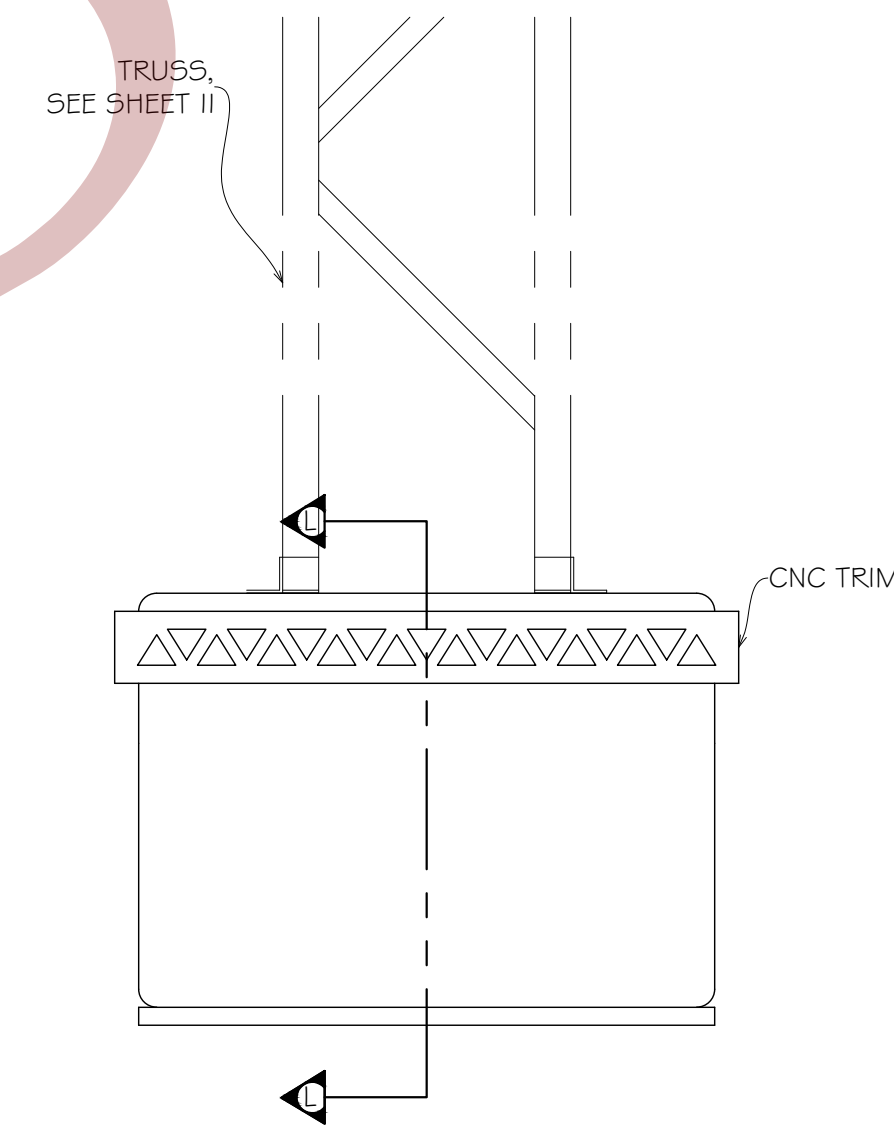

FRONT VIEW
COLUMN BASE

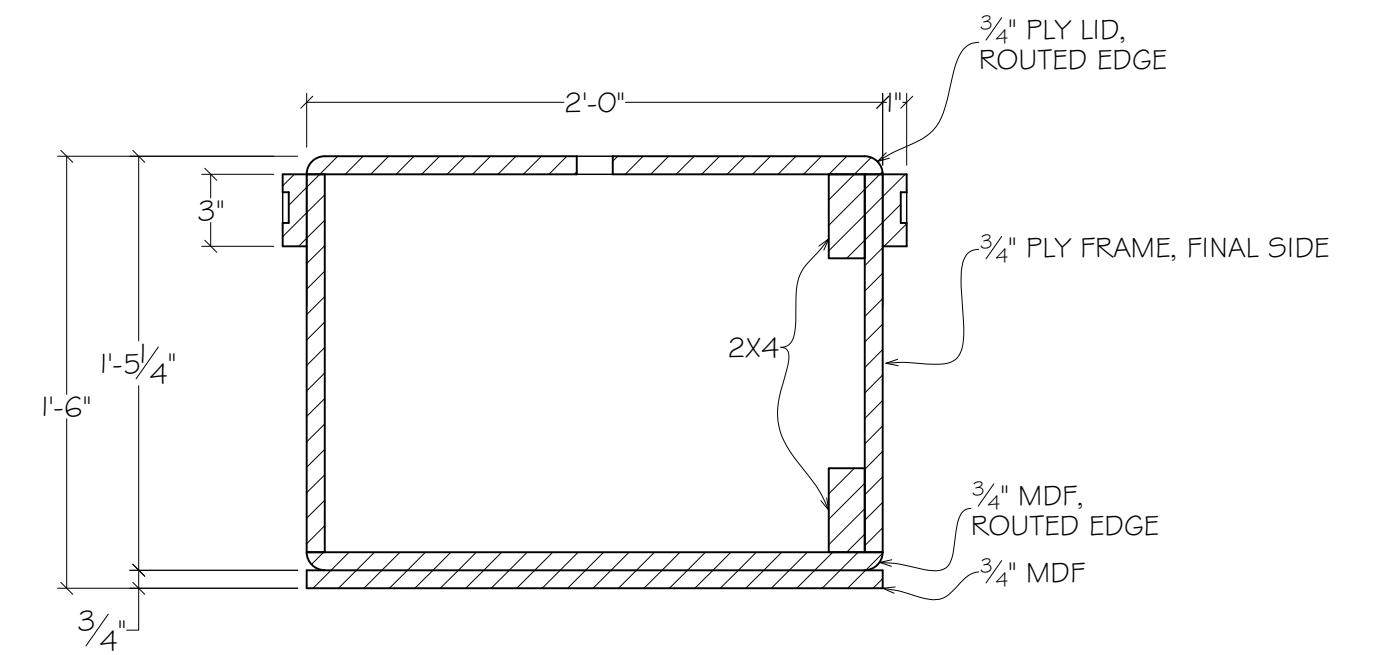

SECTION VIEW L-L
COLUMN BASE

BUILD 2
ATTACH FINAL SIDE AFTER
BOLTING TRUSS

